


Attachment 2

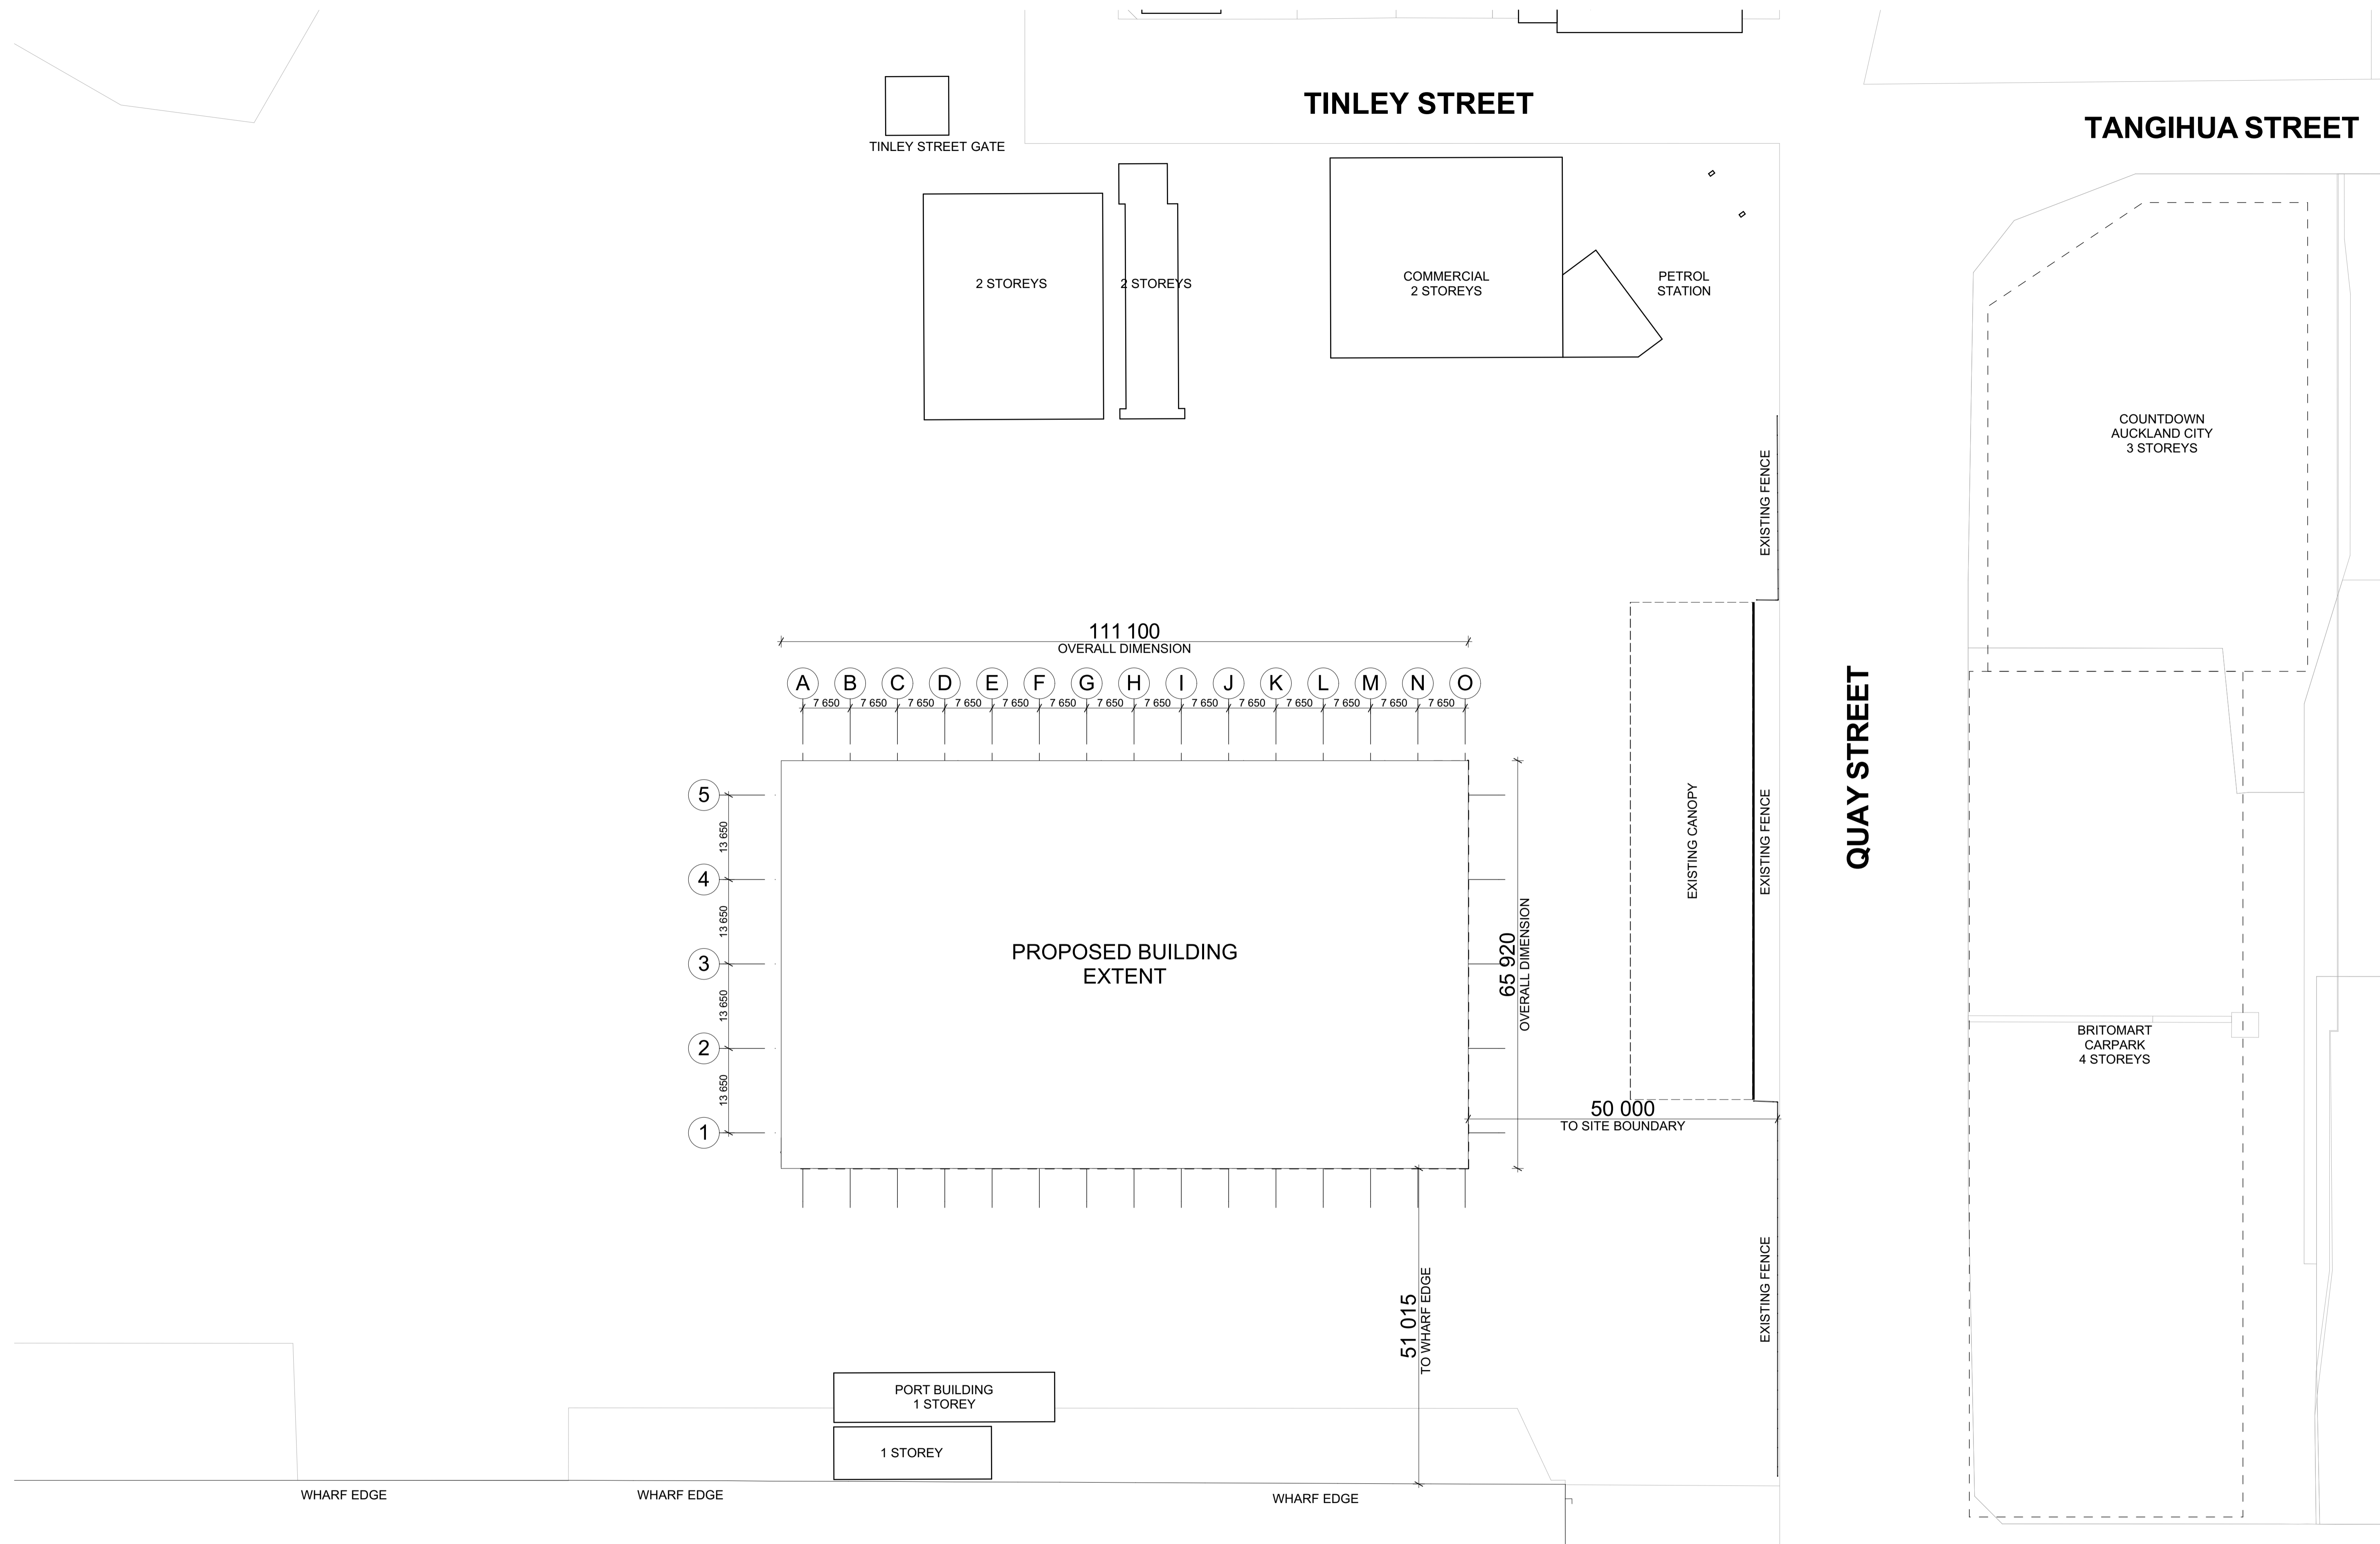

RESOURCE CONSENT

DATE	REVISION	BY	CHK	NO.

DATE	REVISION	BY	CHK	NO.

CONSULTANTS			
STRUCTURAL ENGINEER	<input type="checkbox"/> BECA		T 09 300 9000
TOWN PLANNER	<input type="checkbox"/> BENTLY & CO		T 09 309 5367
QUANTITY SURVEYOR	<input type="checkbox"/> RAWLINSO		T 09 600 6003
FIRE ENGINEER	<input type="checkbox"/> CLEMENTS CONSULTANTS		T 09 407 6850
	<input type="checkbox"/>		




PROJECT	DRAWING TITLE
POAL CAR HANDLING FACILITY	SITE PLAN
SCALE 1:500 @A1	
DATE 06/07/18	PLOT DATE 6/07/2018
DRAWN JH	CHECKED PB
JOB NO. 90071	DRAWING NO. RC0001 -

DATE	REVISION

In accepting and utilising this document the recipient agrees that Plus Architecture New Zealand LP CN 2627994 retains all common law, statutory law and other rights including copyright and intellectual property rights. The recipient agrees not to use this document for any purposes other than its intended use, to waive all claims against Plus Architecture resulting from unauthorised changes, or to issue the document on other projects without the prior written consent of Plus Architecture. Under no circumstances shall transfer of this document be deemed a sale. Plus Architecture makes no warranties of fitness for any purpose. The Builder/Contractor shall verify job dimensions to any work commencing. Figured dimensions shall take precedence over scaled work.

E01
RC0200

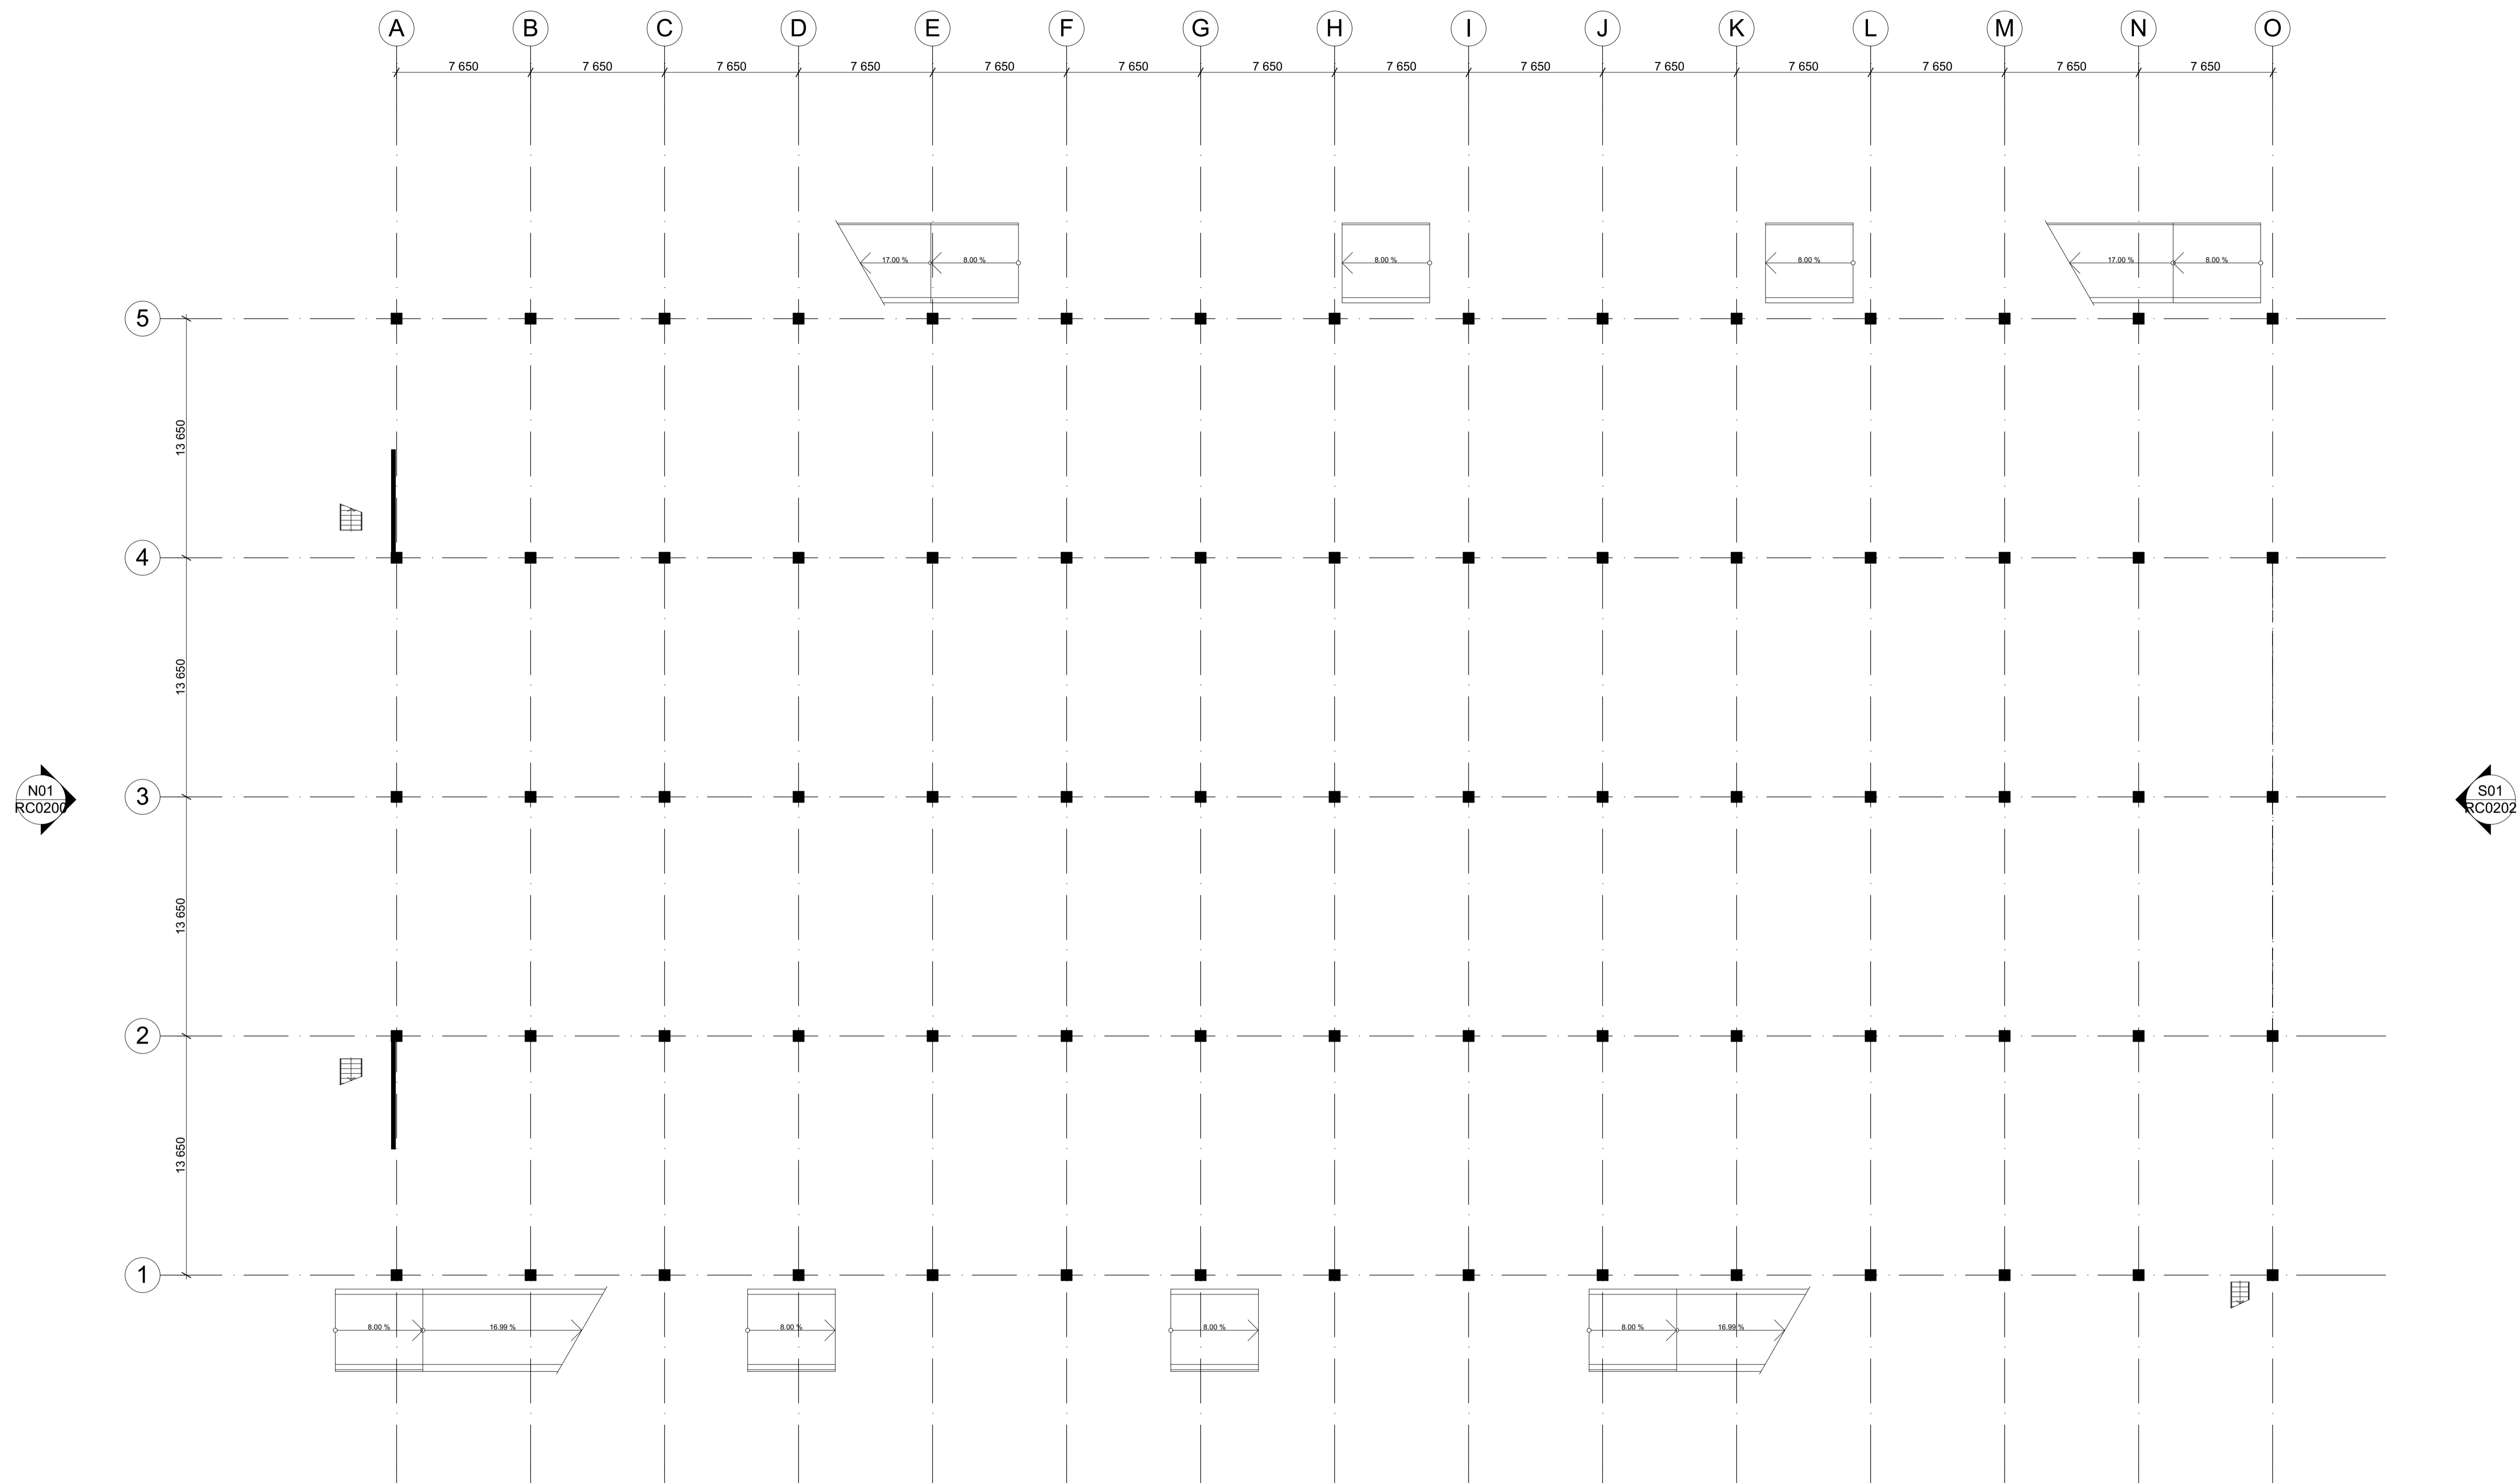

W01
RC0202

RESOURCE CONSENT

DATE	REVISION	BY	CHK	NO.

DATE	REVISION	BY	CHK	NO.

CONSULTANTS			
STRUCTURAL ENGINEER	<input type="checkbox"/> BECA		T 09 309 9000
TOWN PLANNER	<input type="checkbox"/> BENTLY & CO		T 09 309 5367
QUANTITY SURVEYOR	<input type="checkbox"/> RAWLINSO		T 09 600 6003
FIRE ENGINEER	<input type="checkbox"/> CLEMENTS CONSULTANTS		T 09 407 6850
	<input type="checkbox"/>		



PROJECT
POAL CAR HANDLING FACILITY

DRAWING TITLE
GROUND FLOOR PLAN

SCALE
1:200 @A1

DATE
06/07/18

DRAWN
JH

CHECKED
PB

JOB NO.
90071


DRAWING NO.
RC0100 -

REVISION

In accepting and utilising this document the recipient agrees that Plus Architecture New Zealand LP CN 2627994 retains all common law, statutory law and other rights including copyright and intellectual property rights. The recipient agrees not to use this document for any purposes other than its intended use, to waive all claims against Plus Architecture resulting from unauthorised changes, or to issue the document on other projects without the prior written consent of Plus Architecture. Under no circumstances shall transfer of this document be deemed a sale. Plus Architecture makes no warranties of fitness for any purpose. The Builder/Contractor shall verify job dimensions to any work commencing. Figured dimensions shall take precedence over scaled work.

DATE	REVISION	BY	CHK	NO.

E01
RC0200

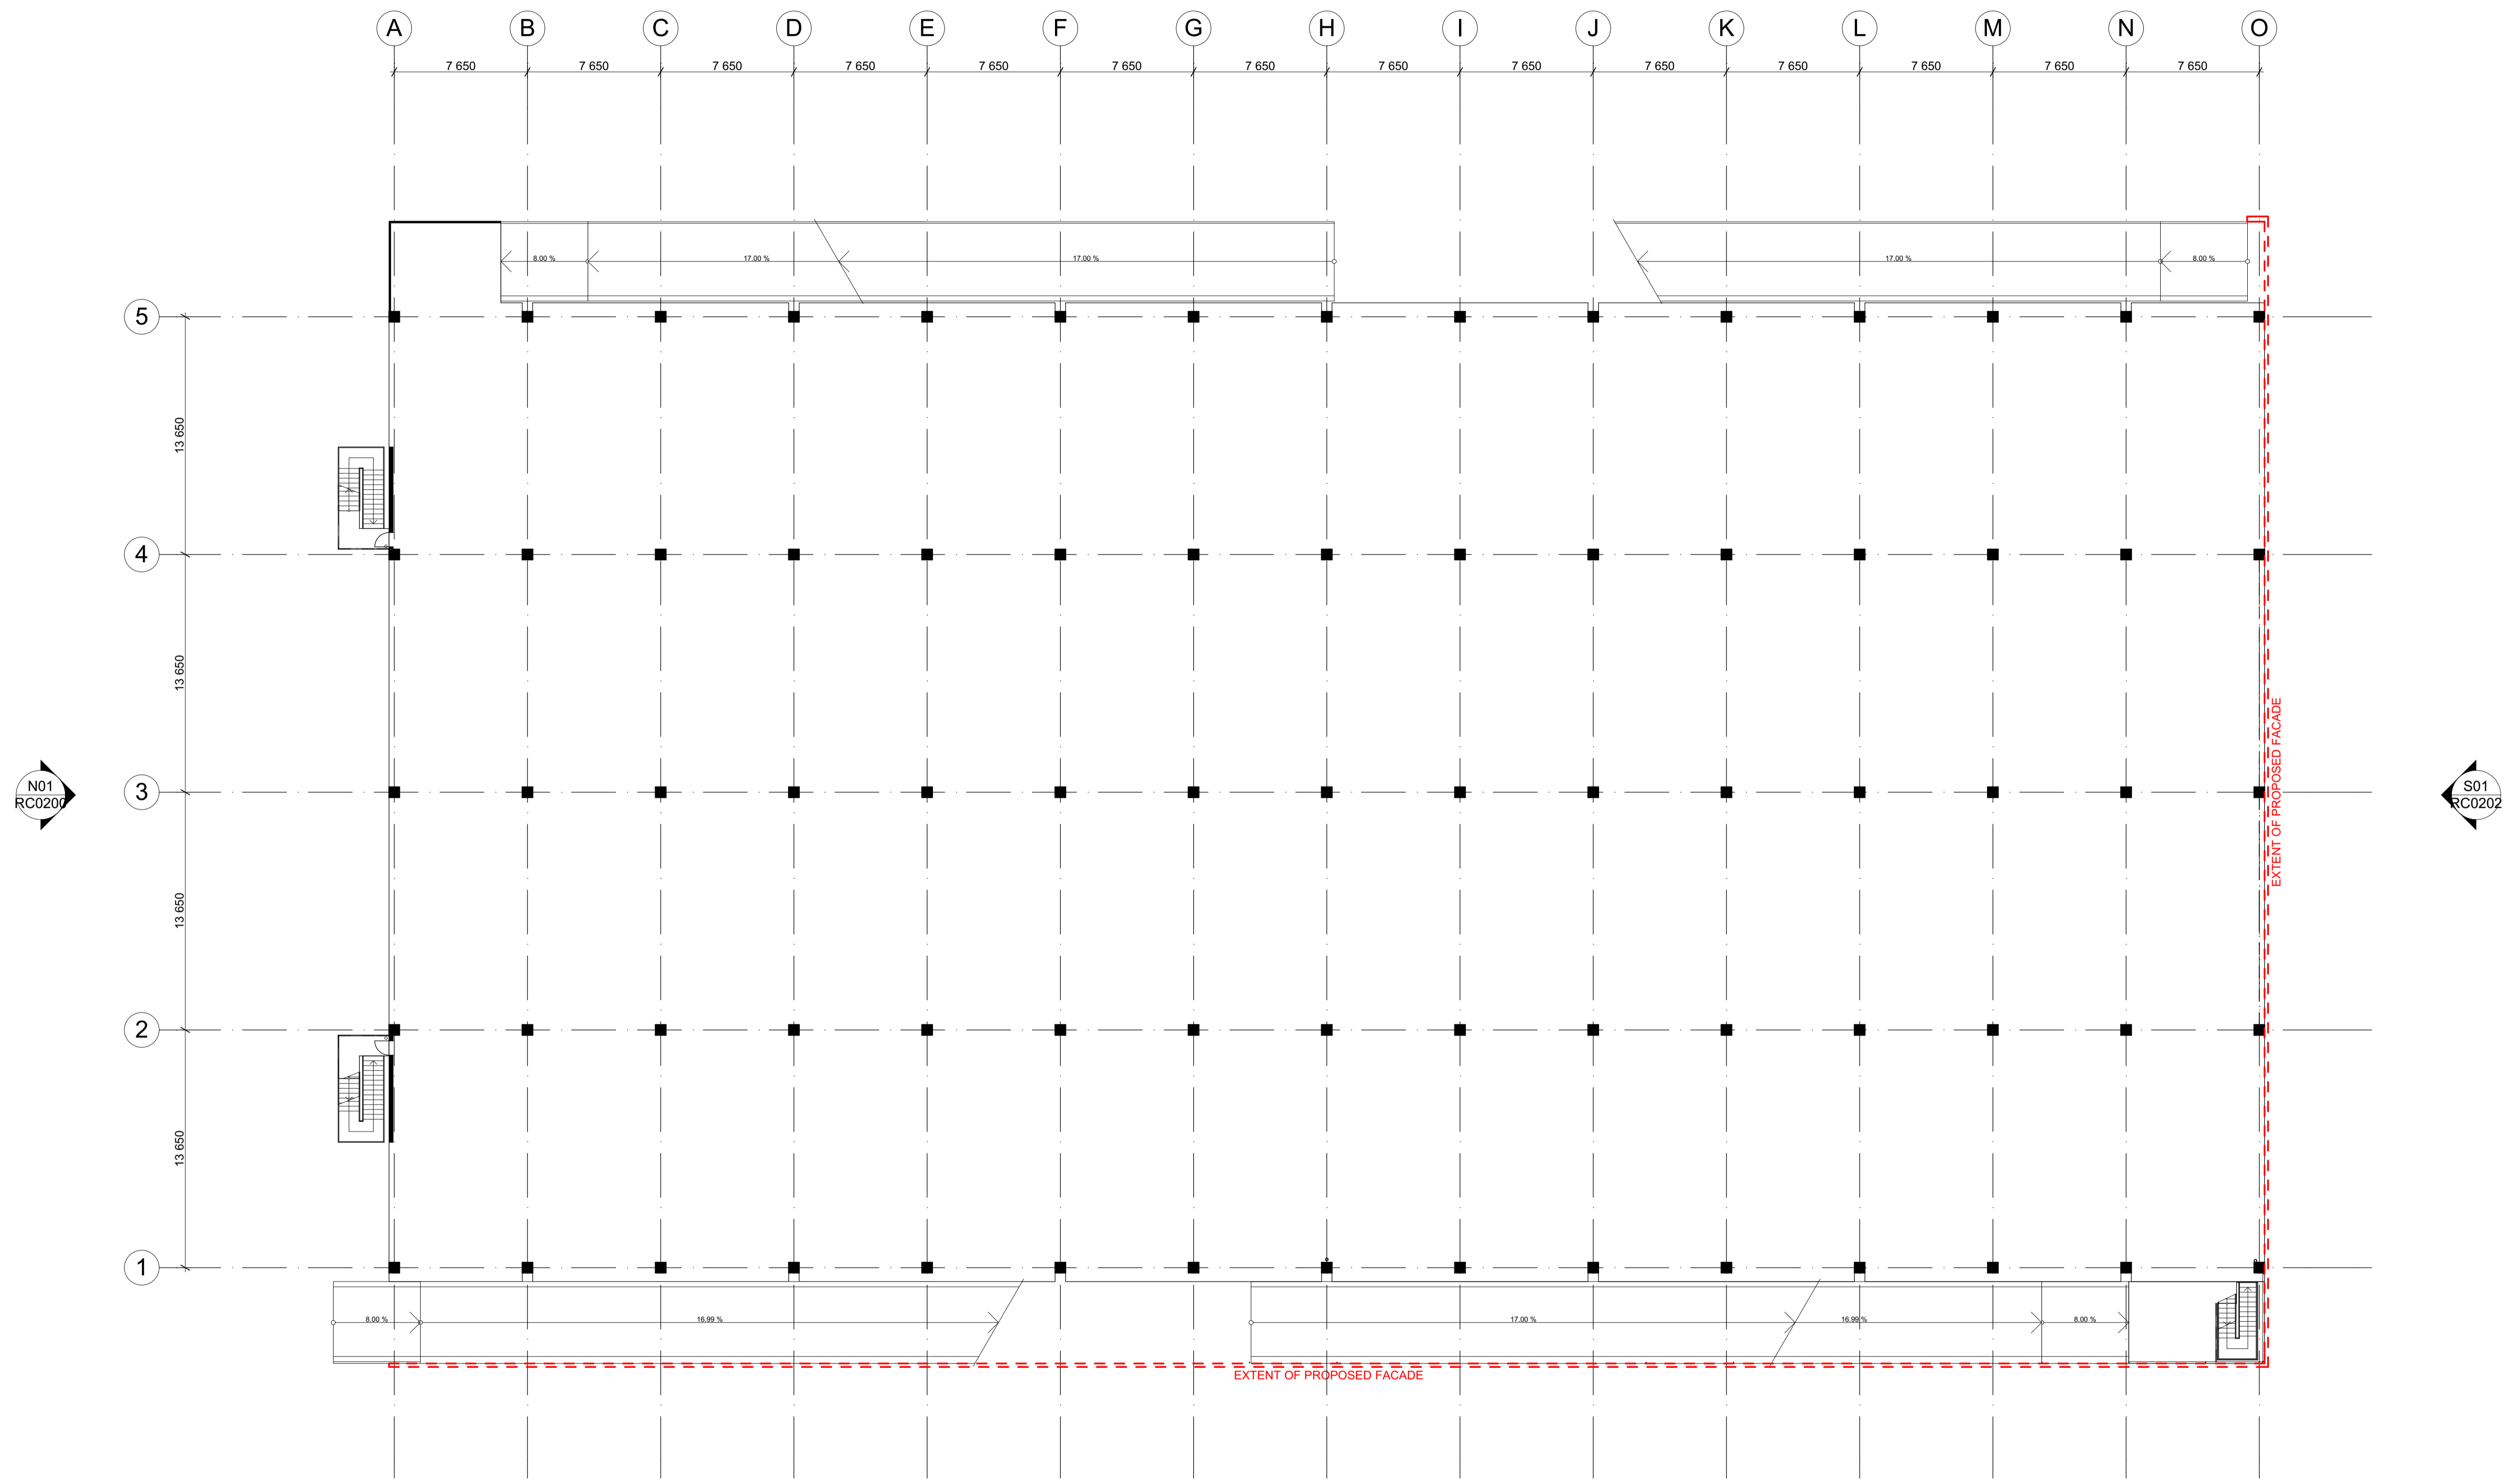

W01
RC0202

RESOURCE CONSENT

DATE	REVISION	BY	CHK	NO.

DATE	REVISION	BY	CHK	NO.

CONSULTANTS			
STRUCTURAL ENGINEER	<input type="checkbox"/> BECA		T 09 309 9000
TOWN PLANNER	<input type="checkbox"/> BENTLY & CO		T 09 309 5367
QUANTITY SURVEYOR	<input type="checkbox"/> RAWLINSO		T 09 600 6003
FIRE ENGINEER	<input type="checkbox"/> CLEMENTS CONSULTANTS		T 09 407 6850
	<input type="checkbox"/>		



PROJECT
POAL CAR HANDLING FACILITY

DRAWING TITLE
LEVEL 01 FLOOR PLAN

SCALE
1:200 @A1

DATE
06/07/18

DRAWN
JH


CHECKED
PB

JOB NO.
90071


DRAWING NO.
RC0101

REVISION
-

In accepting and utilising this document the recipient agrees that Plus Architecture New Zealand LP CN 2627994 retain all common law, statutory law and other rights including copyright and intellectual property rights. The recipient agrees not to use this document for any purposes other than its intended use, to waive all claims against Plus Architecture resulting from unauthorised changes, or to reuse the document on other projects without the prior written consent of Plus Architecture. Under no circumstances shall transfer of this document be deemed a sale. Plus Architecture makes no warranties of fitness for any purpose. The Builder/Contractor shall verify job dimensions to any work commencing. Figured dimensions shall take precedence over scaled work.

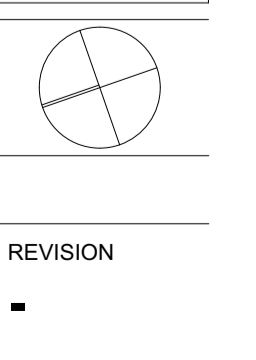

E01
RC0200

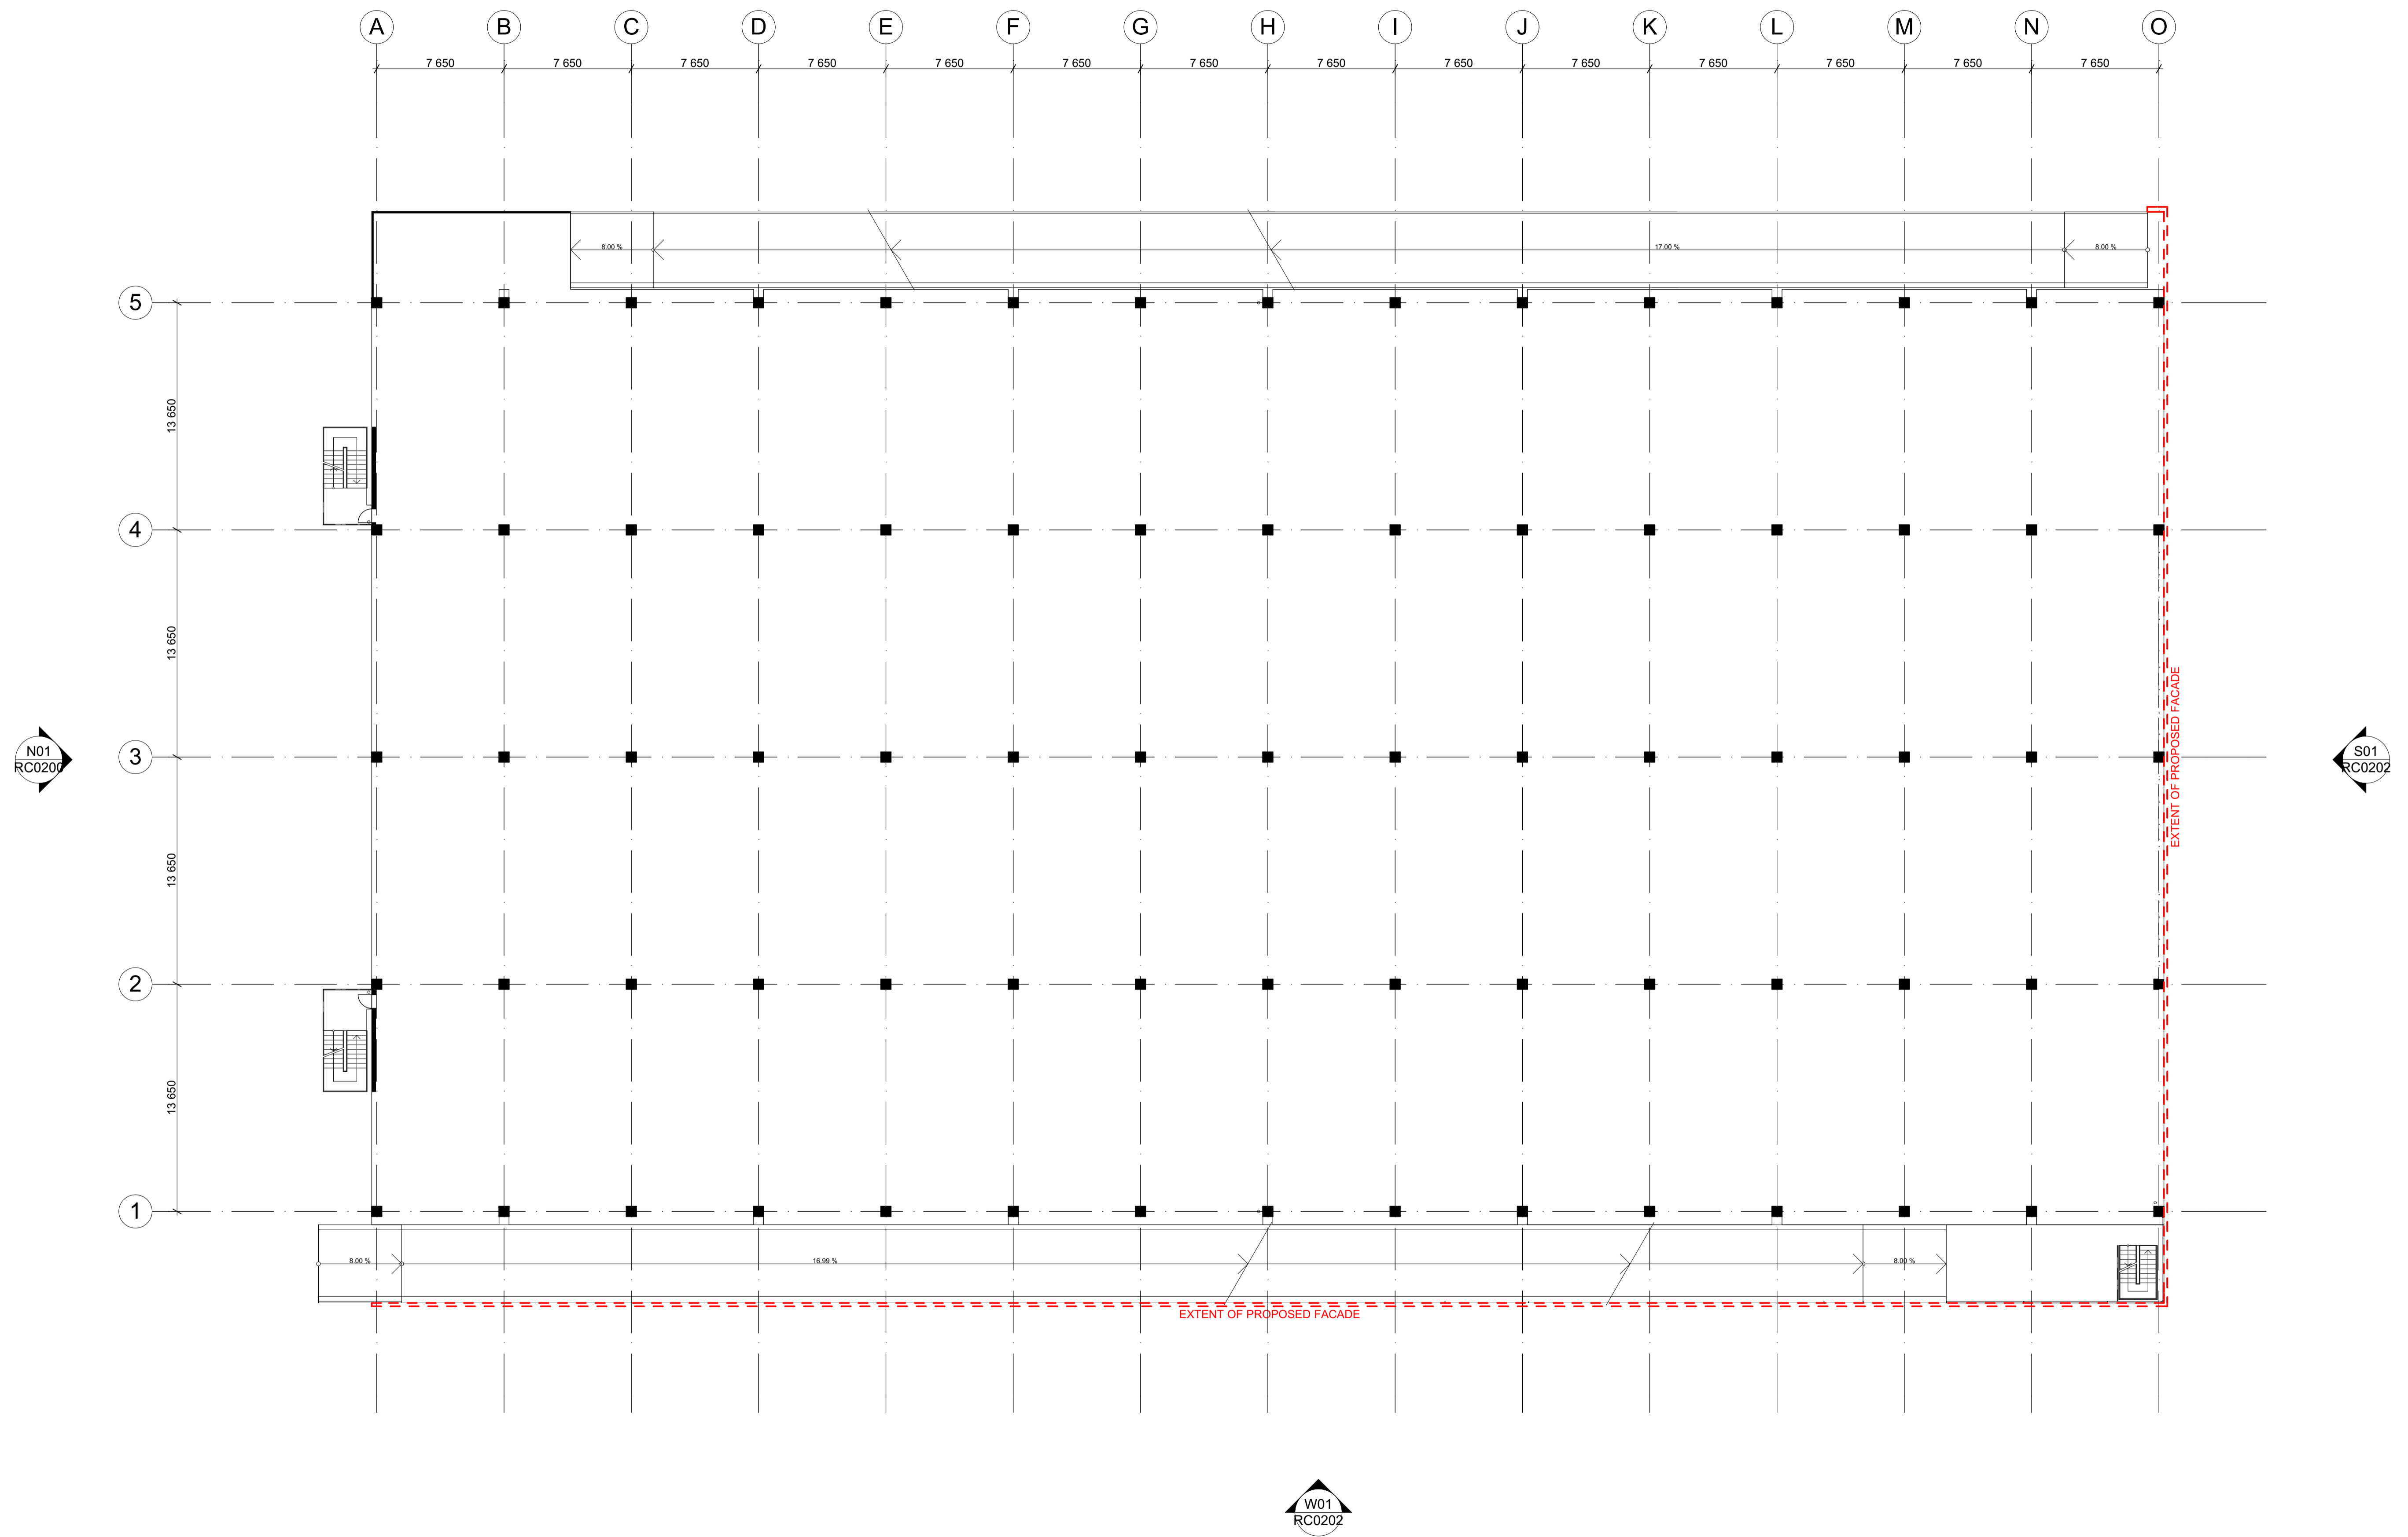

EXTENT OF PROPOSED FACADE


EXTENT OF PROPOSED FACADE

RESOURCE CONSENT

DATE	REVISION	BY	CHK	NO.


DATE	REVISION	BY	CHK	NO.

CONSULTANTS			
STRUCTURAL ENGINEER	<input type="checkbox"/> BECA		T 09 309 9000
TOWN PLANNER	<input type="checkbox"/> BENTLY & CO		T 09 309 5367
QUANTITY SURVEYOR	<input type="checkbox"/> RAWLINSO		T 09 600 6003
FIRE ENGINEER	<input type="checkbox"/> CLEMENTS CONSULTANTS		T 09 407 6850
	<input type="checkbox"/>		

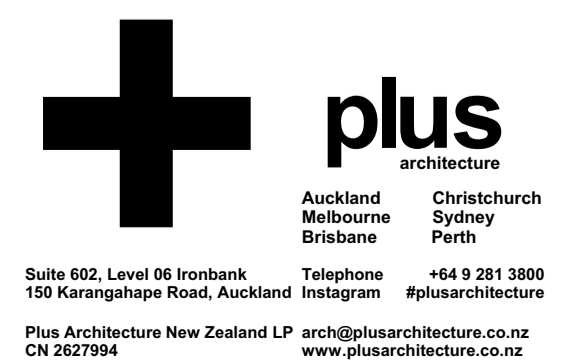


PROJECT POAL CAR HANDLING FACILITY	DRAWING TITLE LEVEL 02 FLOOR PLAN
SCALE 1:200 @A1	
DATE 06/07/18	PLOT DATE 6/07/2018
DRAWN JH	CHECKED PB
JOB NO. 90071	DRAWING NO. RC0102 -

In accepting and utilising this document the recipient agrees that Plus Architecture New Zealand LP CN 2627994 retain all common law, statutory law and other rights including copyright and intellectual property rights. The recipient agrees not to use this document for any purposes other than its intended use, to waive all claims against Plus Architecture resulting from unauthorised changes, or to reuse the document on other projects without the prior written consent of Plus Architecture. Under no circumstances shall transfer of this document be deemed a sale. Plus Architecture makes no warranties of fitness for any purpose. The Builder/Contractor shall verify job dimensions to any work commencing. Figured dimensions shall take precedence over scaled work.

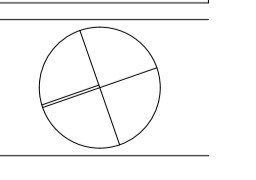

E01
RC0200

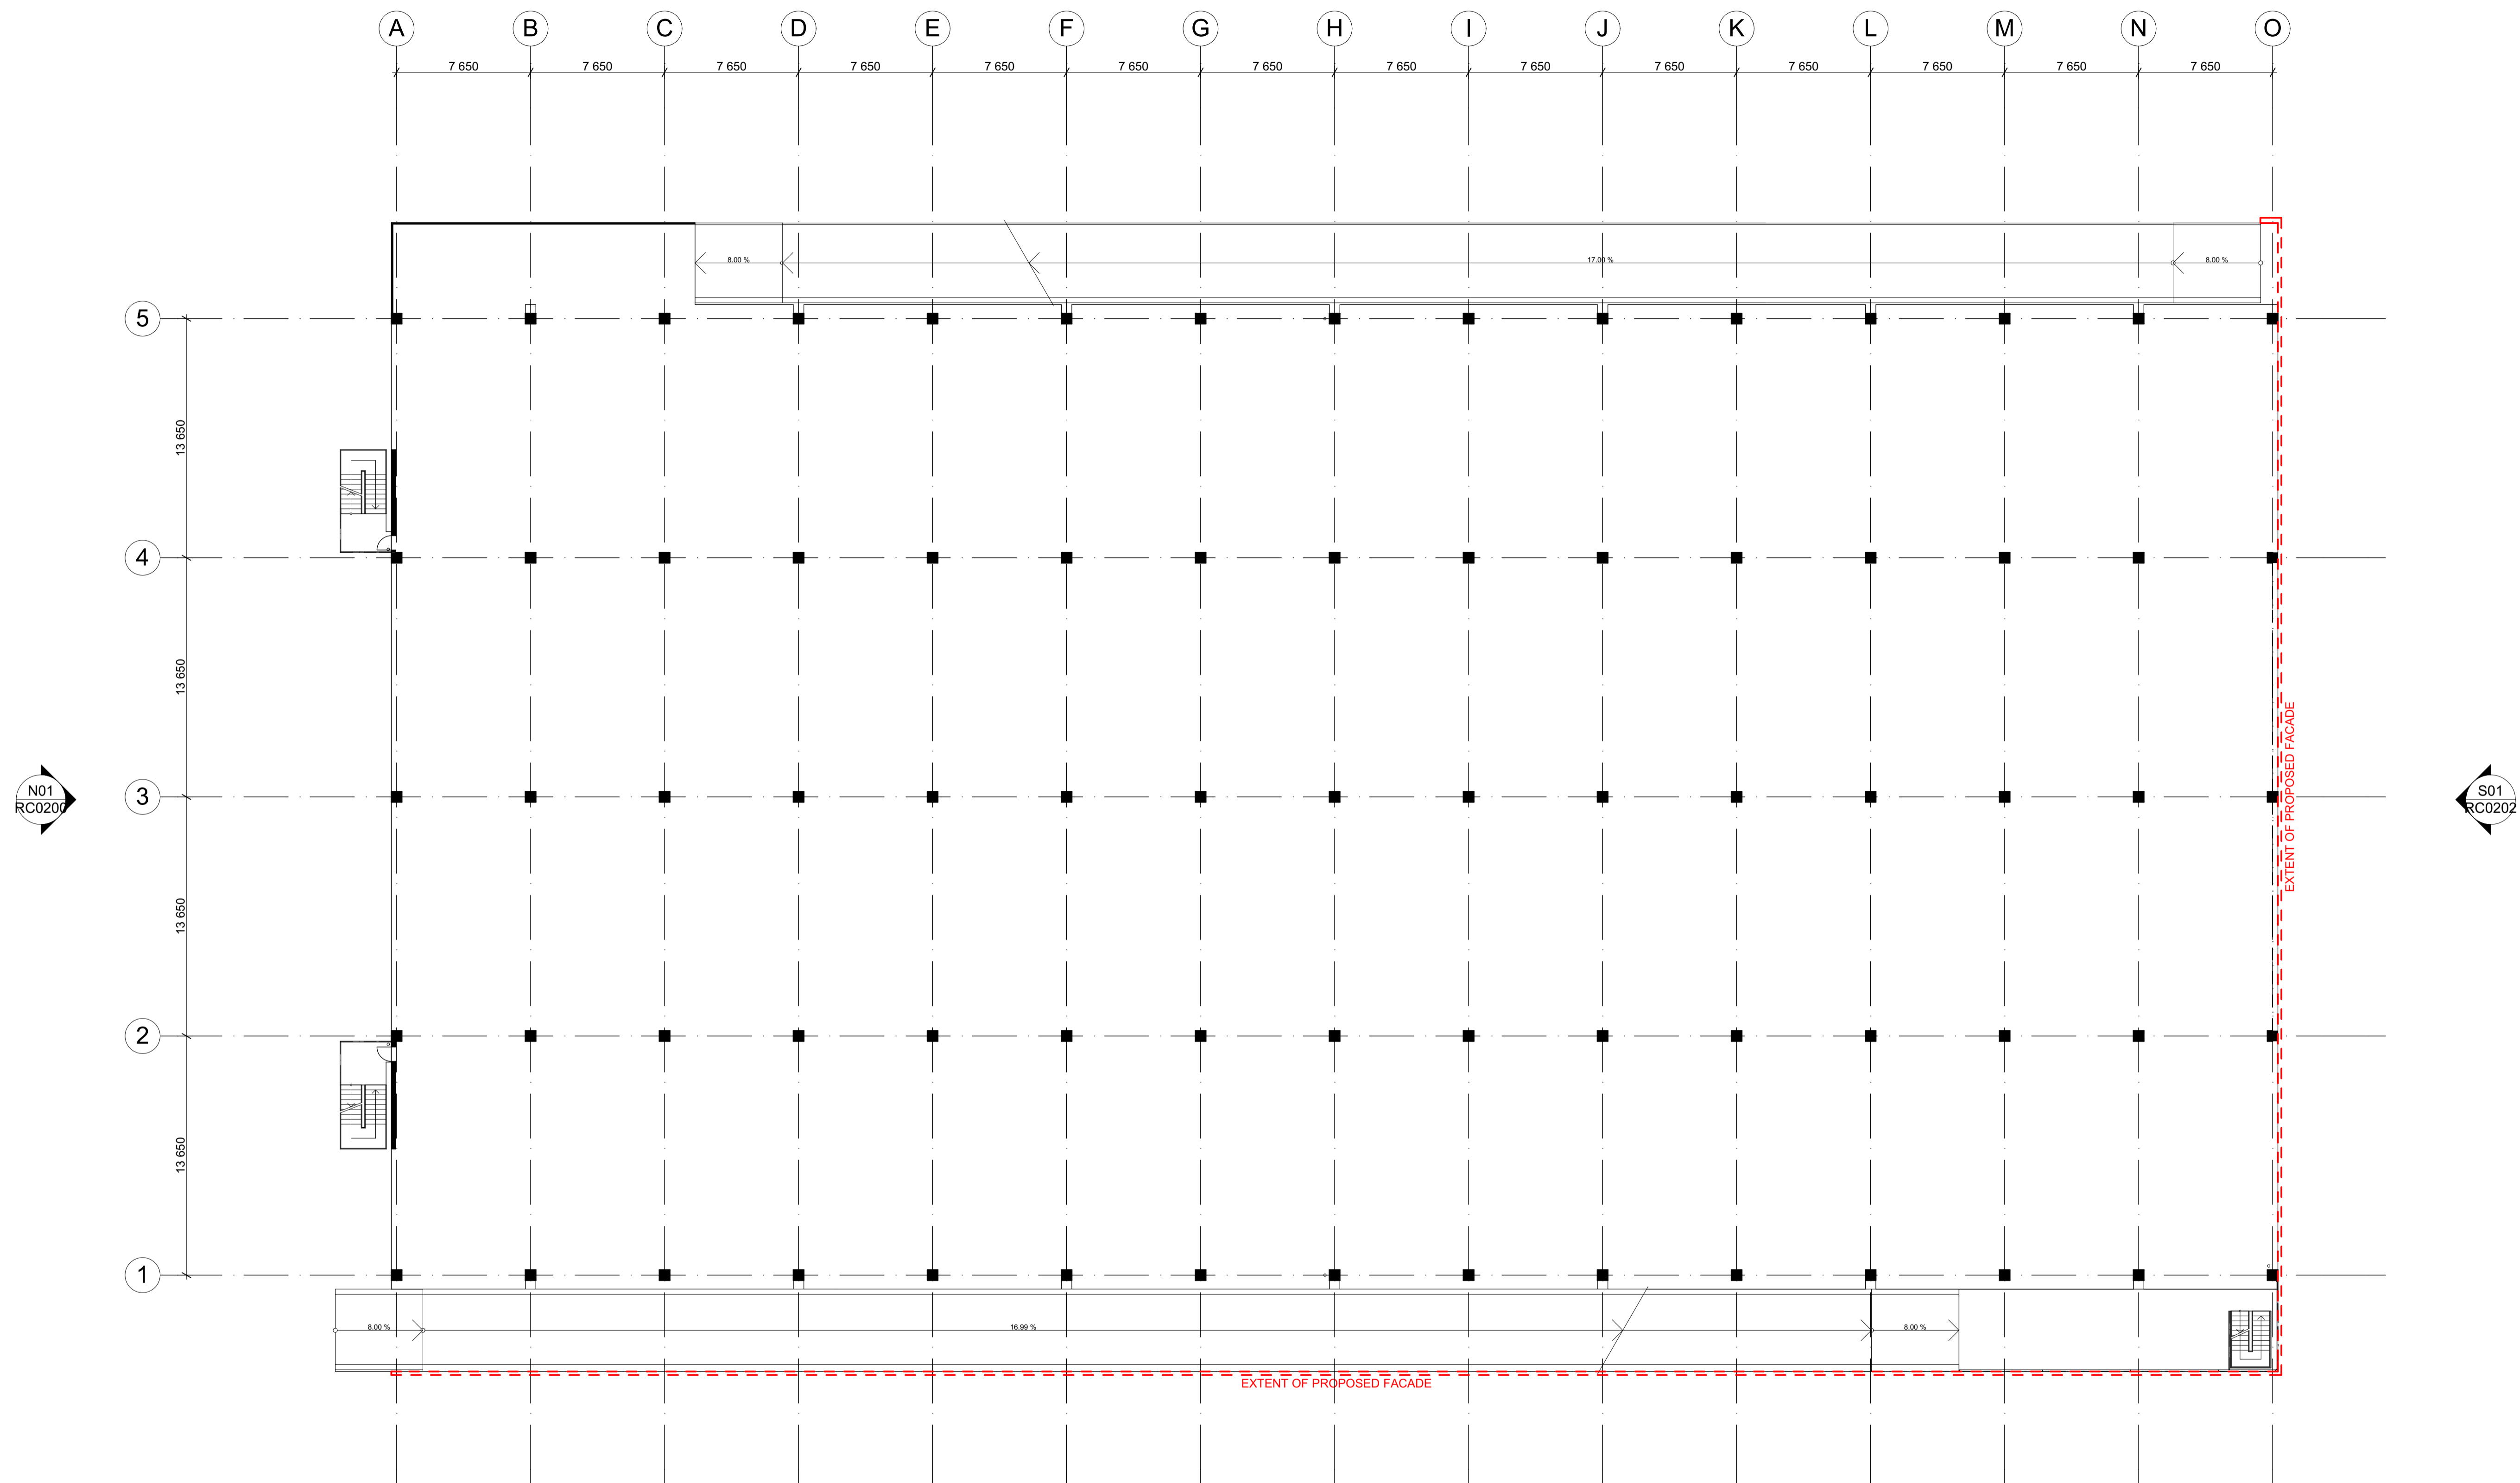

N01
RC0200

S01
RC0202

W01
RC0202

DATE	REVISION	BY	CHK	NO.

DATE	REVISION	BY	CHK	NO.

CONSULTANTS			
STRUCTURAL ENGINEER	<input type="checkbox"/> BECA		T 09 309 9000
TOWN PLANNER	<input type="checkbox"/> BENTLY & CO		T 09 309 5367
QUANTITY SURVEYOR	<input type="checkbox"/> RAWLINSO		T 09 600 6003
FIRE ENGINEER	<input type="checkbox"/> CLEMENTS CONSULTANTS		T 09 407 6850
	<input type="checkbox"/>		



PROJECT
POAL CAR HANDLING FACILITY

DRAWING TITLE
LEVEL 03 FLOOR PLAN

SCALE
1:200 @A1

DATE
06/07/18

DRAWN
JH

CHECKED
PB

JOB NO.
90071


DRAWING NO.
RC0103 -

REVISION

RESOURCE CONSENT

In accepting and utilising this document the recipient agrees that Plus Architecture New Zealand LP CN 2627994, retain all common law, statutory law and other rights including copyright and intellectual property rights. The recipient agrees not to use this document for any purposes other than its intended use, to waive all claims against Plus Architecture resulting from unauthorised changes, or to reuse the document on other projects without the prior written consent of Plus Architecture. Under no circumstances shall transfer of this document be deemed a sale. Plus Architecture makes no warranties of fitness for any purpose. The Builder/Contractor shall verify job dimensions to any work commencing. Figured dimensions shall take precedence over scaled work.

E01
RC0200

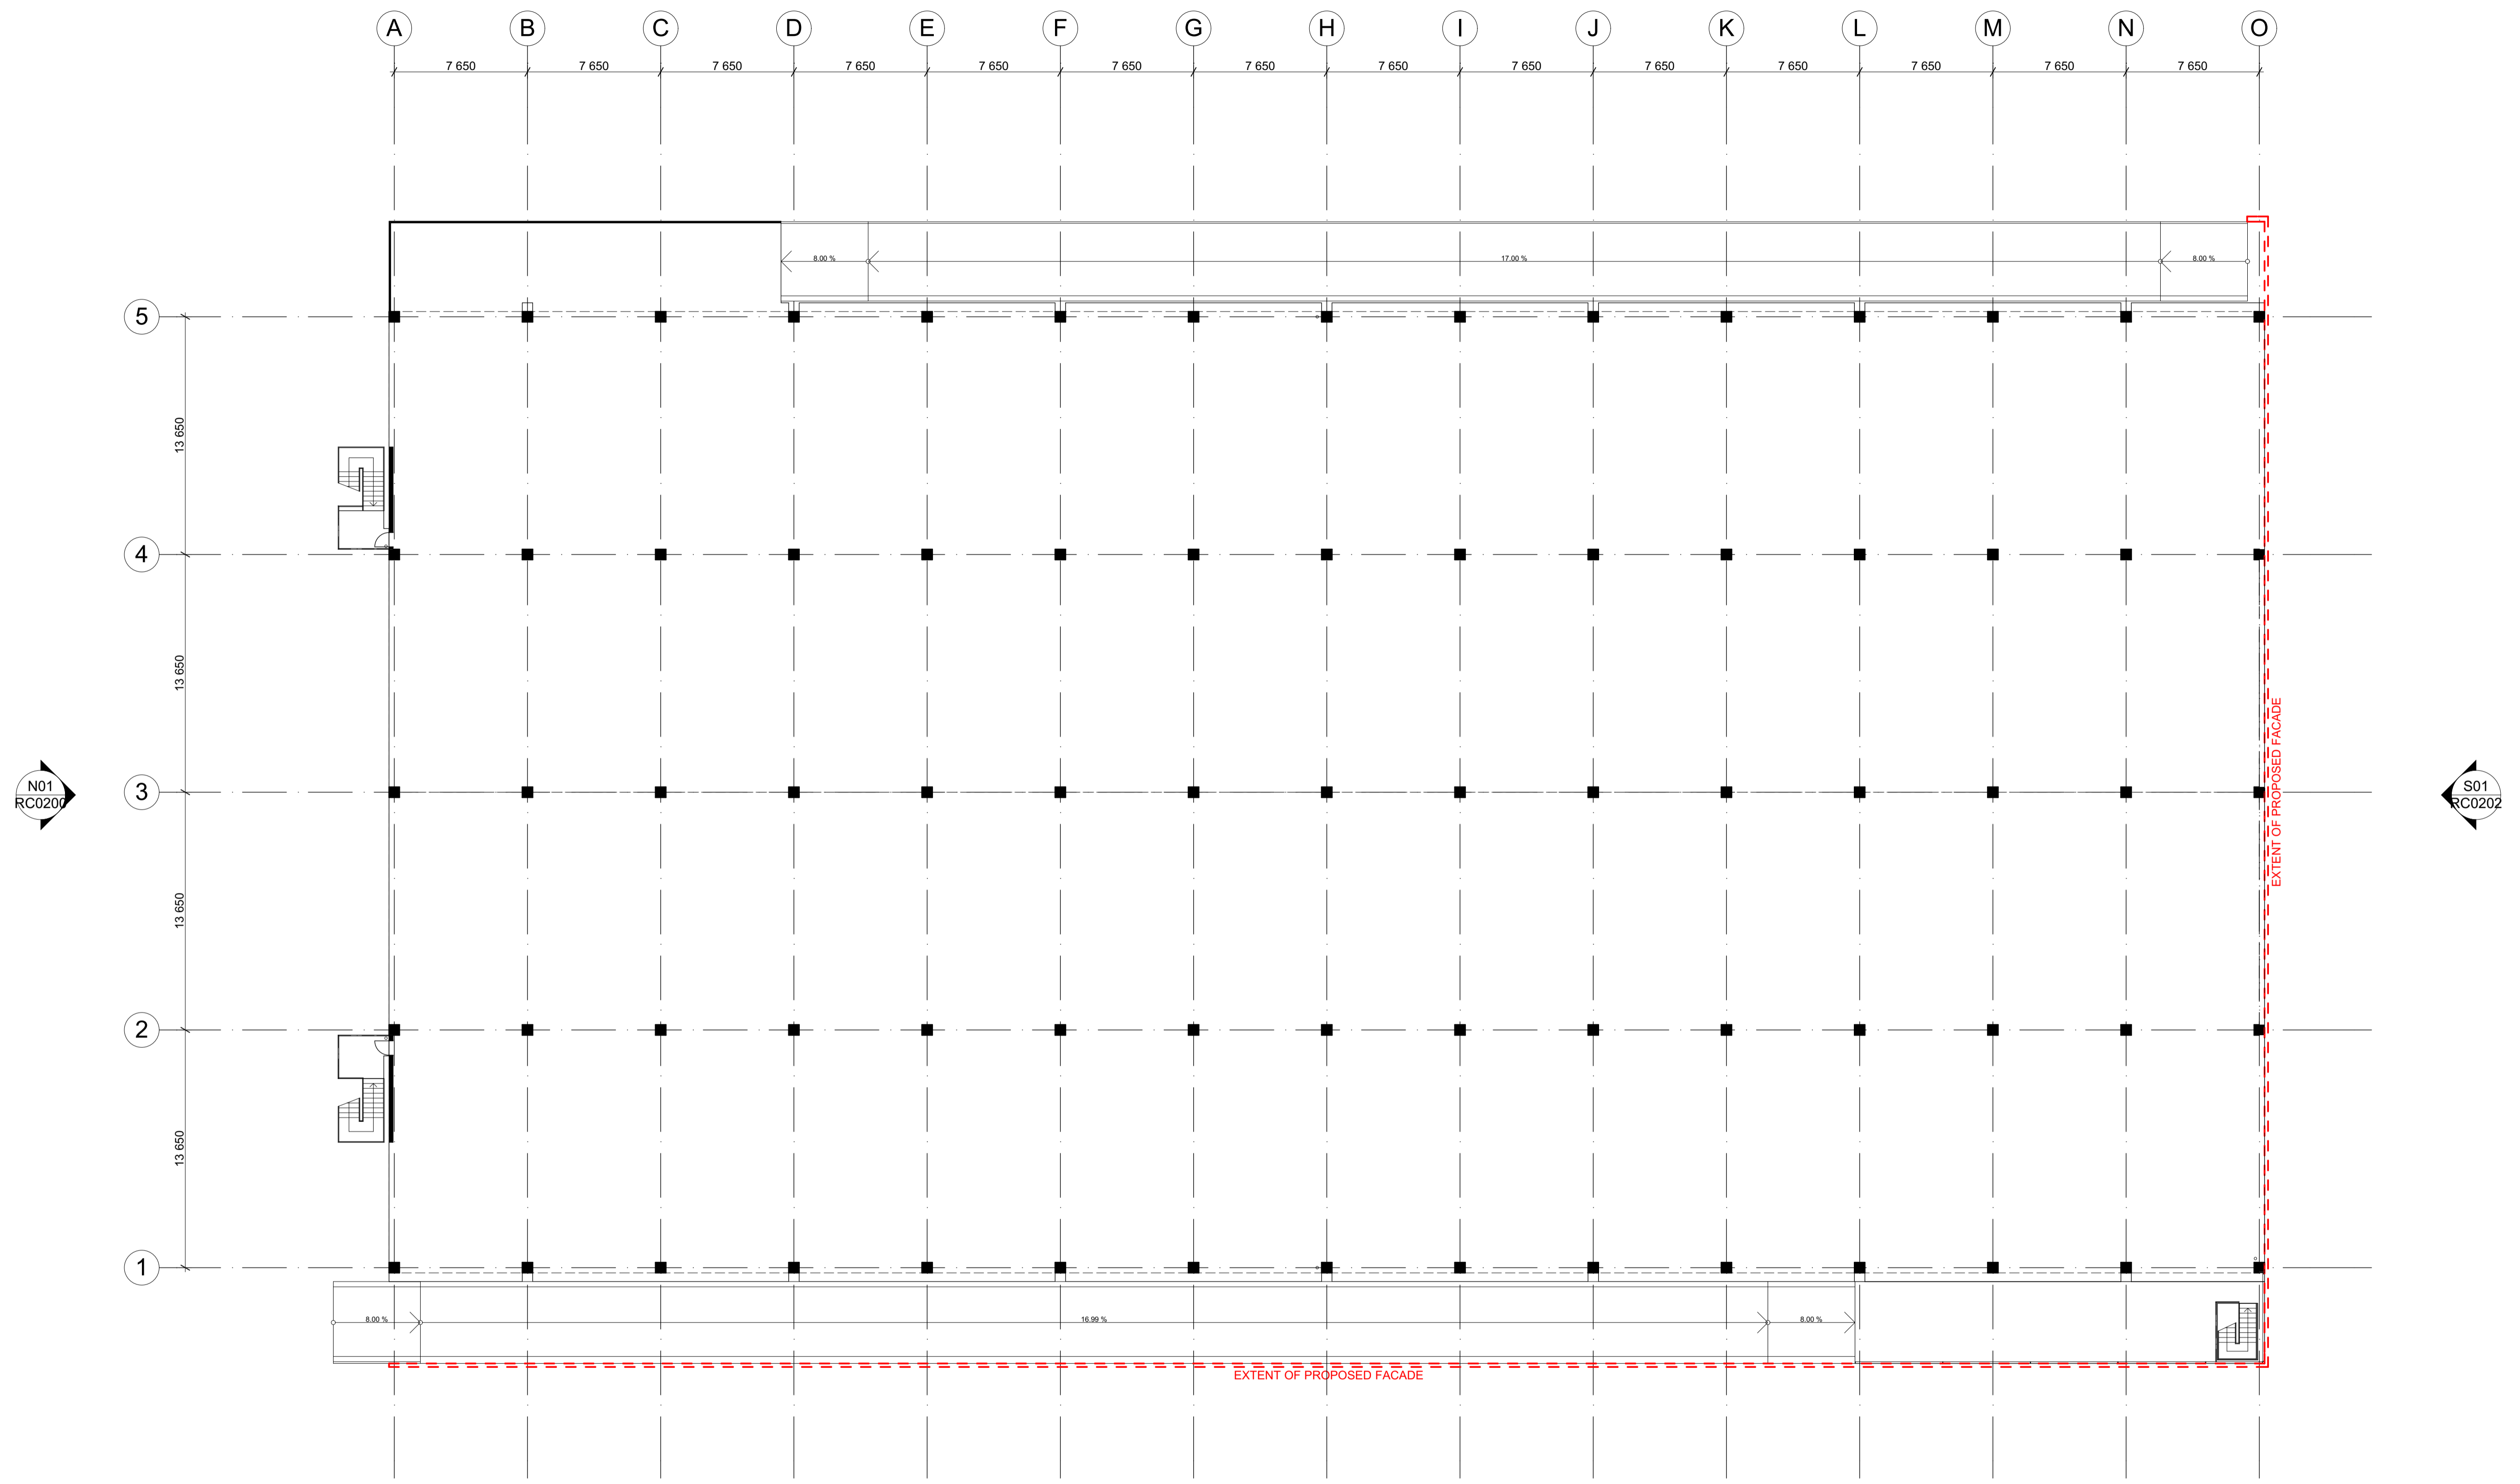

N01
RC0200

S01
RC0202

W01
RC0202

RESOURCE CONSENT

DATE	REVISION	BY	CHK	NO.


DATE	REVISION	BY	CHK	NO.

CONSULTANTS			
STRUCTURAL ENGINEER	<input type="checkbox"/> BECA		T 09 309 9000
TOWN PLANNER	<input type="checkbox"/> BENTLY & CO		T 09 309 5367
QUANTITY SURVEYOR	<input type="checkbox"/> RAWLINSO		T 09 600 6003
FIRE ENGINEER	<input type="checkbox"/> CLEMENTS CONSULTANTS		T 09 407 6850
	<input type="checkbox"/>		




PROJECT POAL CAR HANDLING FACILITY	DRAWING TITLE LEVEL 04 FLOOR PLAN
SCALE 1:200 @A1	
DATE 06/07/18	PLOT DATE 6/07/2018
DRAWN JH	CHECKED PB
JOB NO. 90071	DRAWING NO. RC0104 -

In accepting and utilising this document the recipient agrees that Plus Architecture New Zealand LP CN 2627994, retain all common law, statutory law and other rights including copyright and intellectual property rights. The recipient agrees not to use this document for any purposes other than its intended use, to waive all claims against Plus Architecture resulting from unauthorised changes, or to issue the document on other projects without the prior written consent of Plus Architecture. Under no circumstances shall transfer of this document be deemed a sale. Plus Architecture makes no warranties of fitness for any purpose. The Builder/Contractor shall verify job dimensions to any work commencing. Figured dimensions shall take precedence over scaled work.

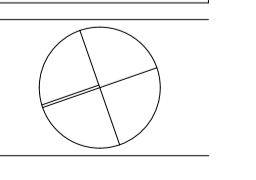

E01
RC0200

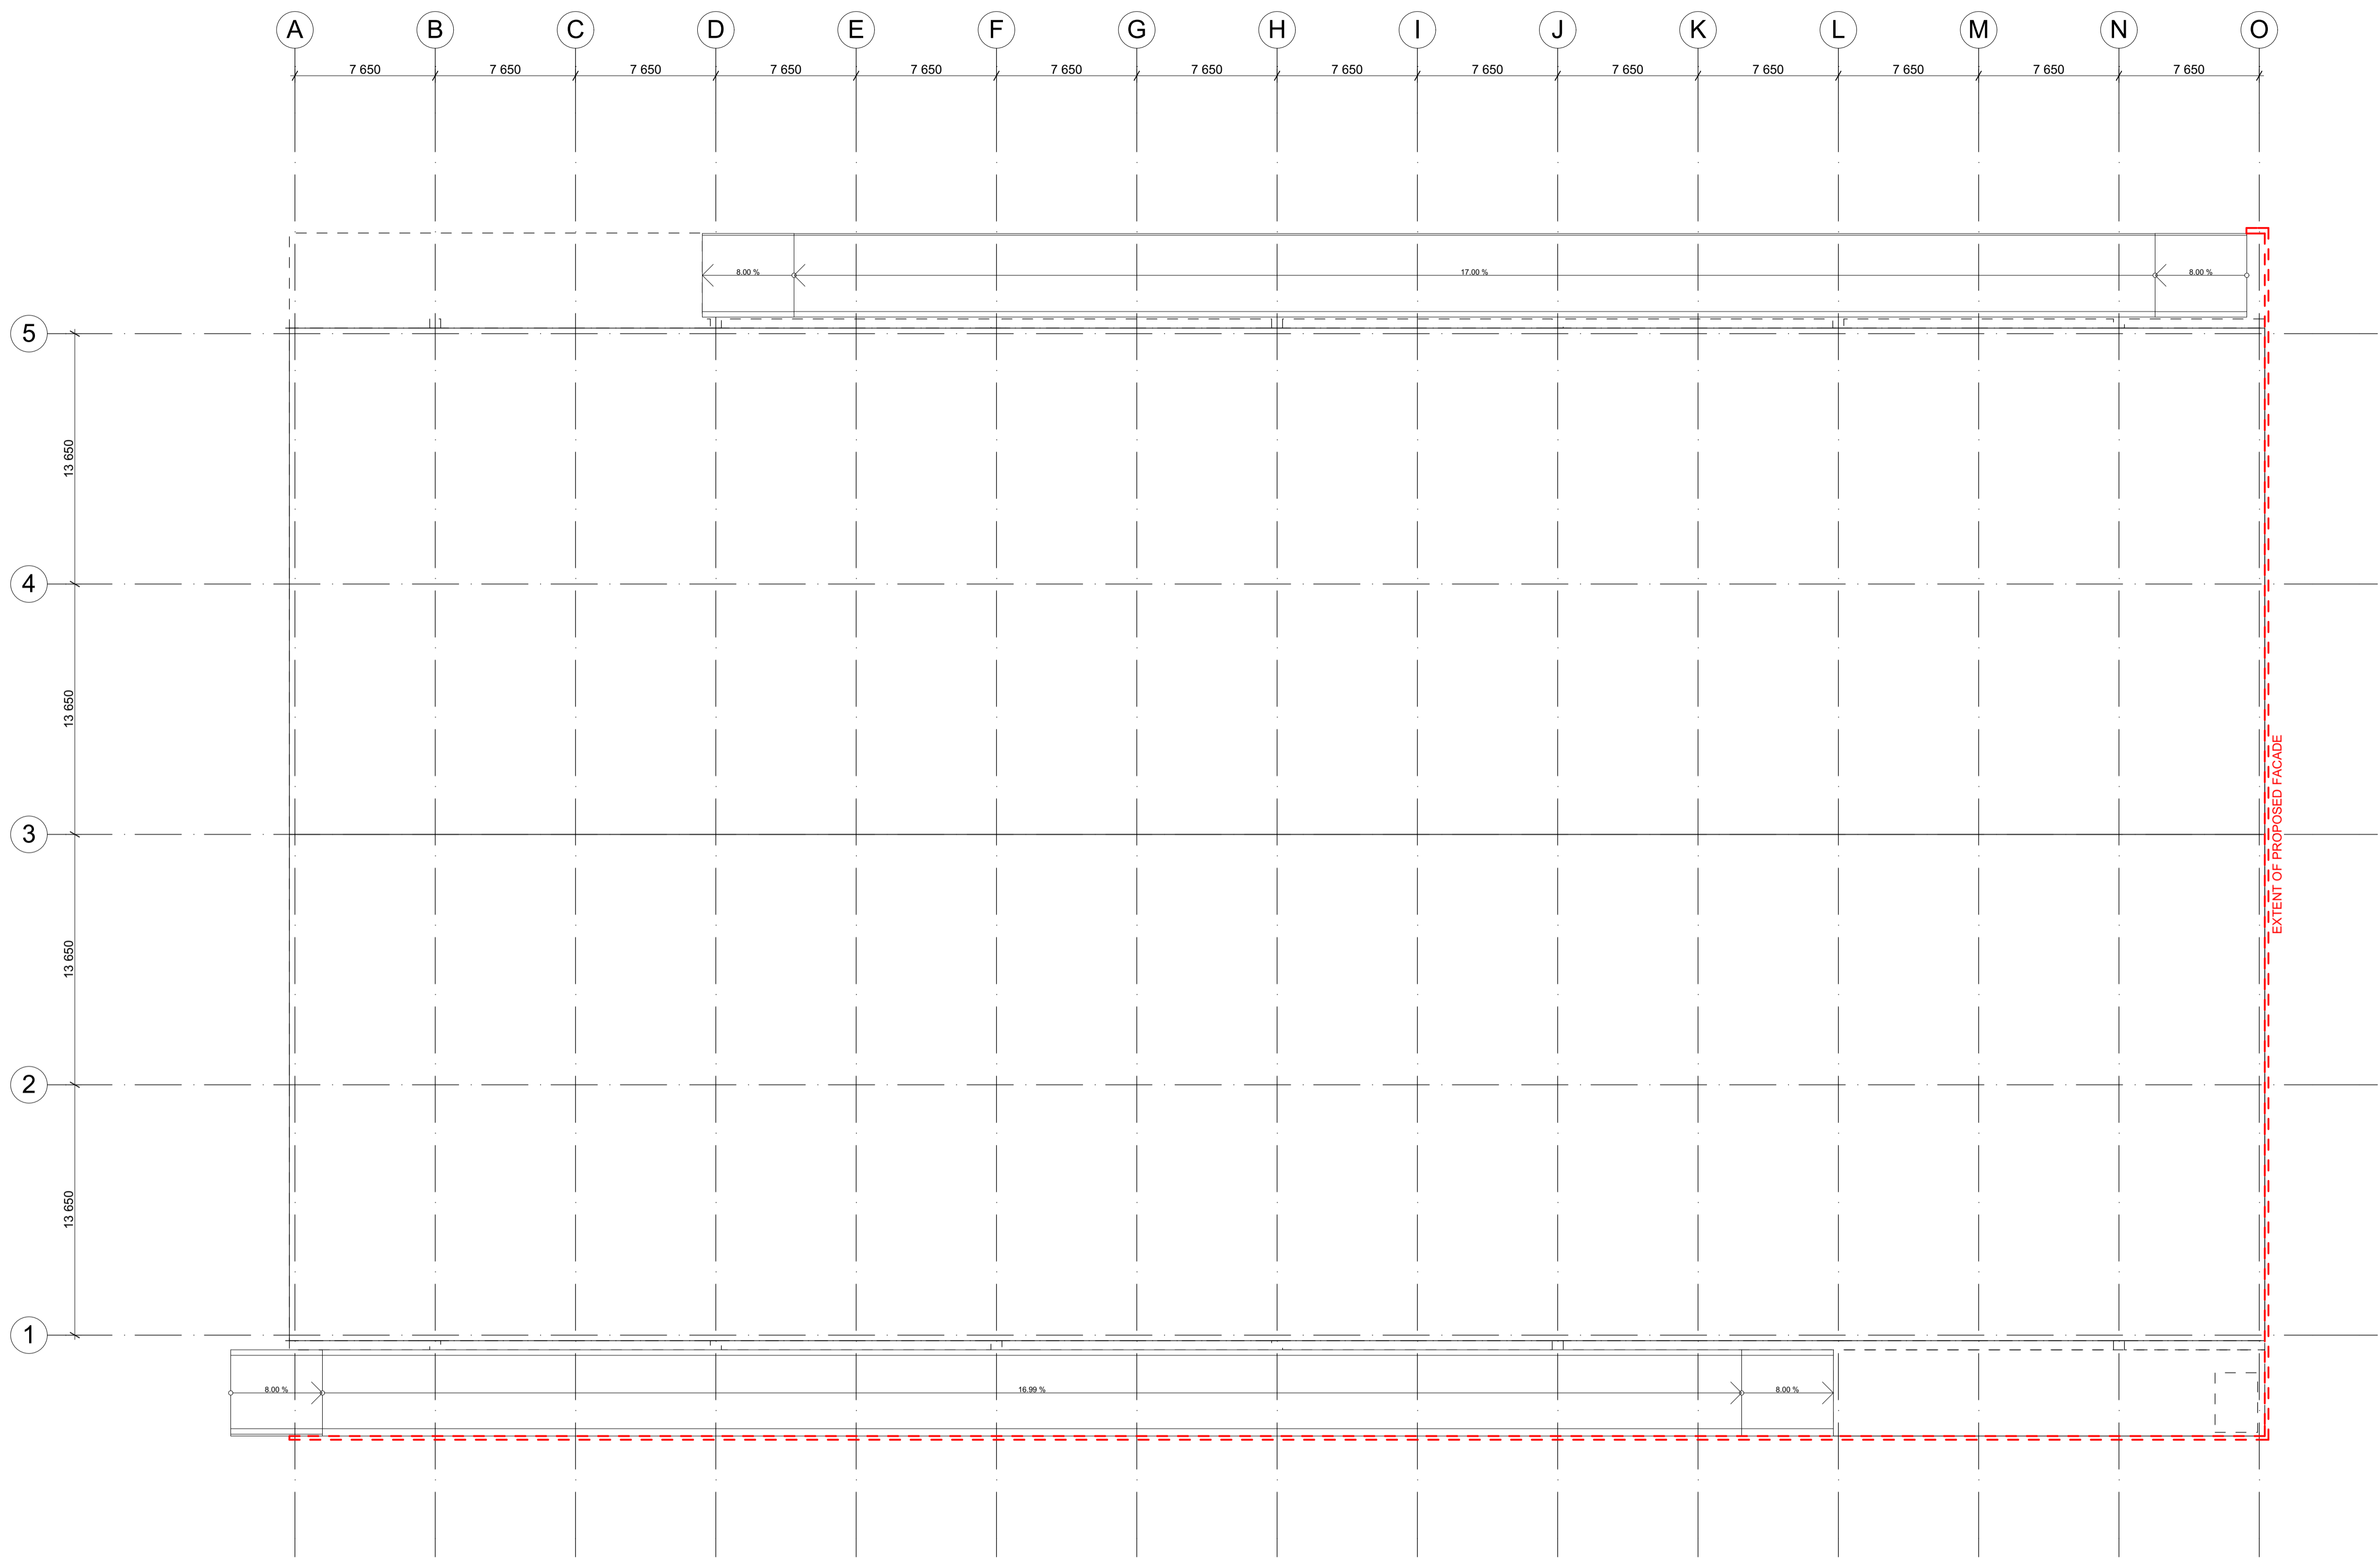

N01
RC0200

S01
RC0202

W01
RC0202

RESOURCE CONSENT

DATE	REVISION	BY	CHK	NO.

DATE	REVISION	BY	CHK	NO.

CONSULTANTS			
STRUCTURAL ENGINEER	<input type="checkbox"/> BECA		T 09 309 9000
TOWN PLANNER	<input type="checkbox"/> BENTLY & CO		T 09 309 5367
QUANTITY SURVEYOR	<input type="checkbox"/> RAWLINSO		T 09 600 6003
FIRE ENGINEER	<input type="checkbox"/> CLEMENTS CONSULTANTS		T 09 407 6850
	<input type="checkbox"/>		



plus architecture

Auckland
Melbourne
Brisbane
Christchurch
Sydney
Perth

Telephone +64 9 281 3800
Instagram #plusarchitecture

Suite 602, Level 06 Ironbank
150 Karangahape Road, Auckland
Plus Architecture New Zealand LP arch@plusarchitecture.co.nz
CN 262794

PROJECT
POAL CAR HANDLING FACILITY

DRAWING TITLE
ROOF PLAN

SCALE
1:200 @A1

DATE
06/07/18

DRAWN
JH


CHECKED
PB


JOB NO.
90071

DRAWING NO.
RC0105 -


REVISION

In accepting and utilising this document the recipient agrees that Plus Architecture New Zealand LP CN 262794, retain all common law, statutory law and other rights including copyright and intellectual property rights. The recipient agrees not to use this document for any purposes other than its intended use, to waive all claims against Plus Architecture resulting from unauthorised changes, or to issue the document on other projects without the prior written consent of Plus Architecture. Under no circumstances shall transfer of this document be deemed a sale. Plus Architecture makes no warranties of fitness for any purpose. The Builder/Contractor shall verify job dimensions to any work commencing. Figured dimensions shall take precedence over scaled work.

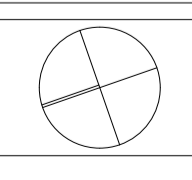

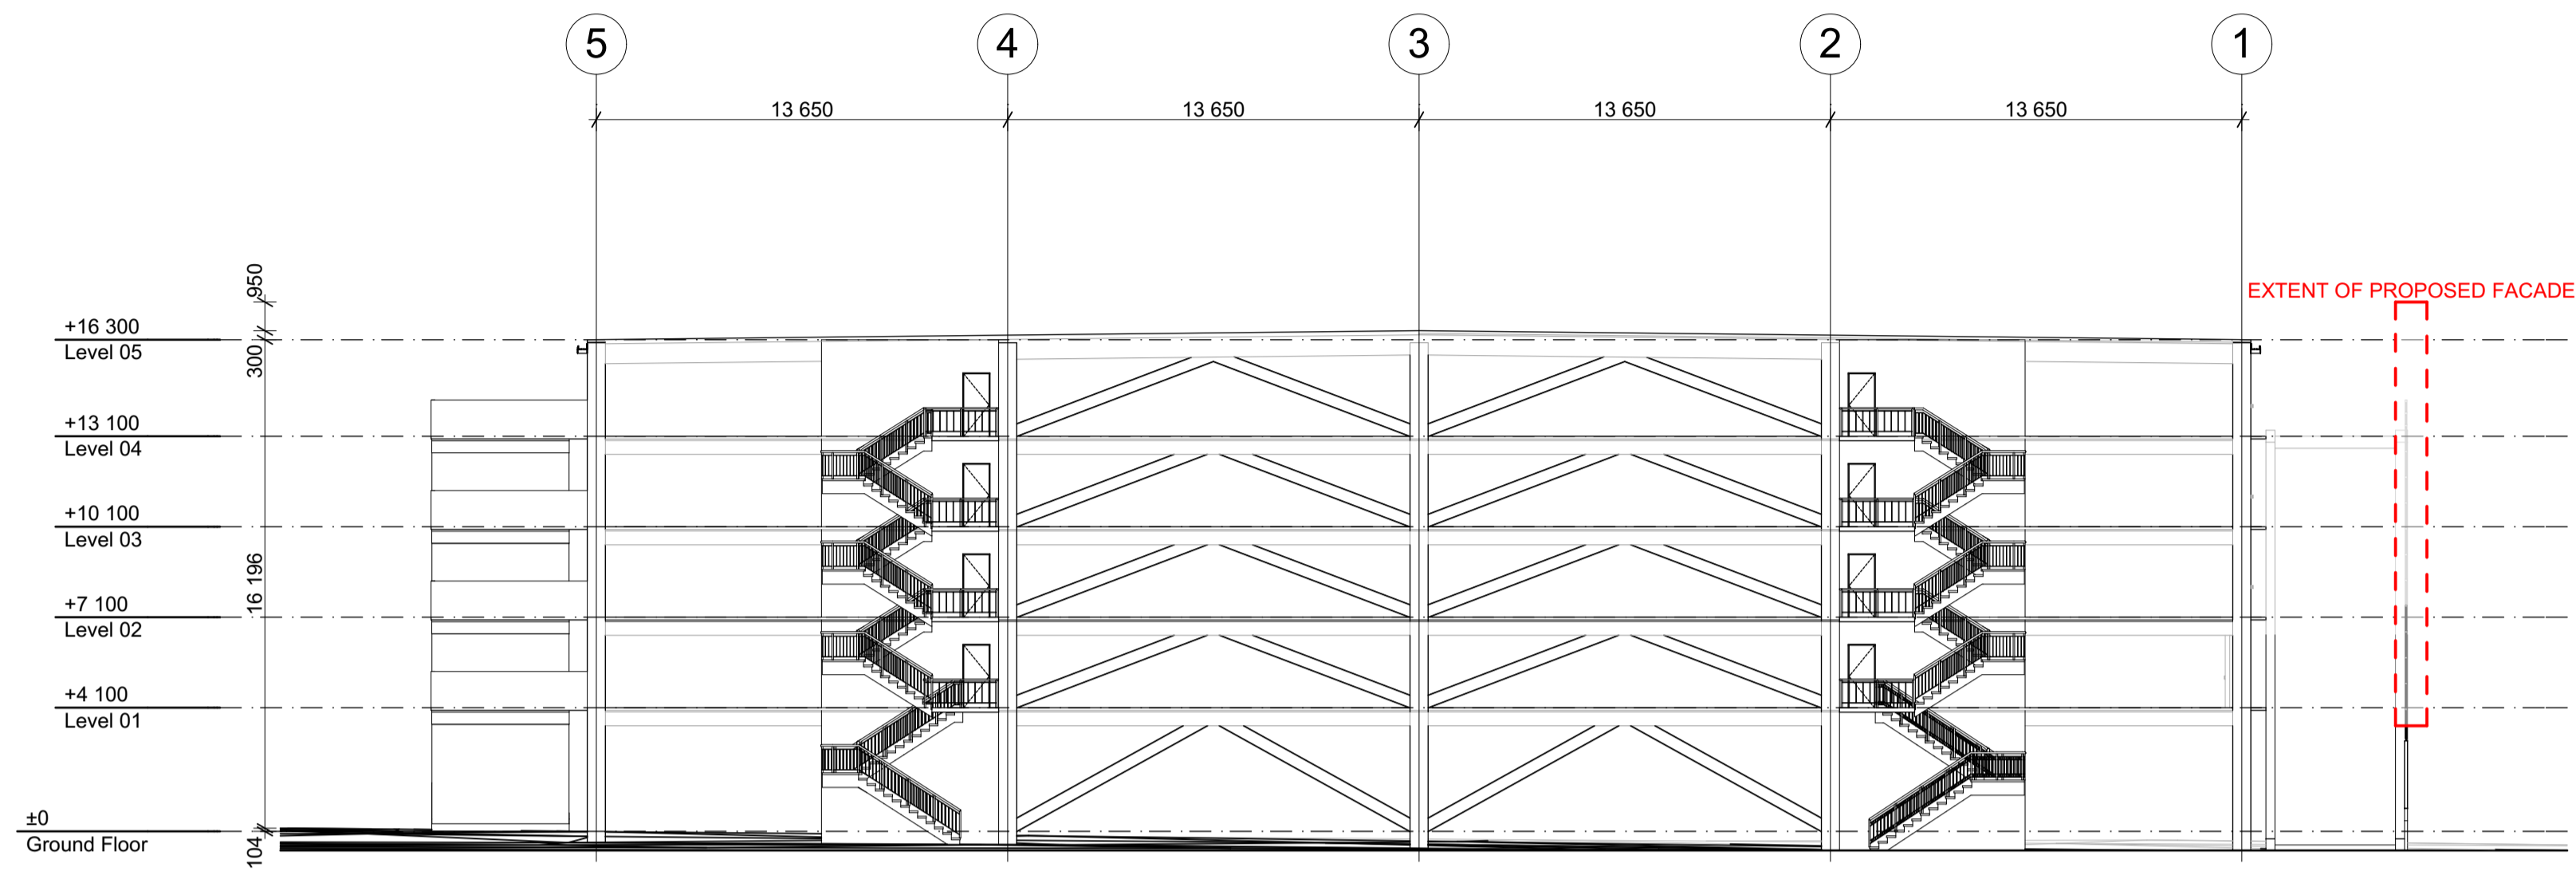

N01 ELEVATION - NORTH
SCALE: 1:200@A1

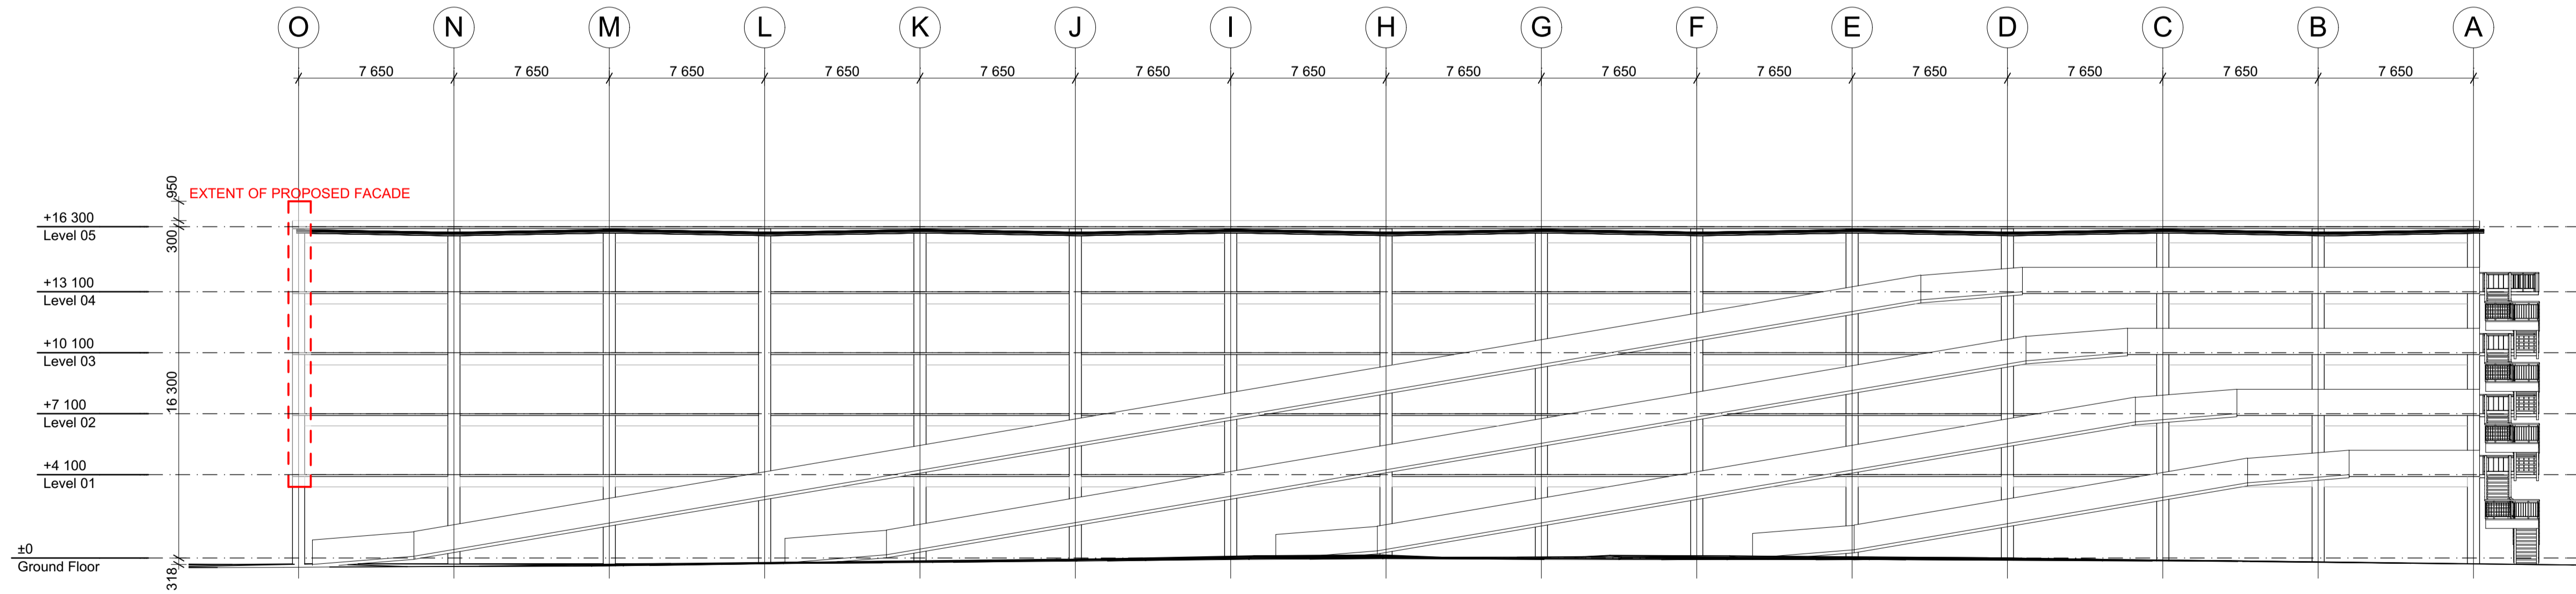

E01 ELEVATION - EAST
SCALE: 1:200@A1

RESOURCE CONSENT

DATE	REVISION	BY	CHK	NO.

DATE	REVISION	BY	CHK	NO.

CONSULTANTS			
STRUCTURAL ENGINEER	<input type="checkbox"/> BECA		T 09 300 9000
TOWN PLANNER	<input type="checkbox"/> BENTLY & CO		T 09 309 5367
QUANTITY SURVEYOR	<input type="checkbox"/> RAWLINSO		T 09 600 6003
FIRE ENGINEER	<input type="checkbox"/> CLEMENTS CONSULTANTS		T 09 407 6850
	<input type="checkbox"/>		




PROJECT
POAL CAR HANDLING FACILITY


DRAWING TITLE
NORTH & EAST ELEVATION

SCALE	DATE	DRAWN	CHECKED	JOB NO.	DRAWING NO.	REVISION
1:200 @A1	06/07/18	JH	PB	90071	RC0200	-

In accepting and utilising this document the recipient agrees that Plus Architecture New Zealand LP CN 2627994 retains all common law, statutory law and other rights including copyright and intellectual property rights. The recipient agrees not to use this document for any purposes other than its intended use, or to waive all claims against Plus Architecture resulting from unauthorised changes, or to reuse the document on other projects without the prior written consent of Plus Architecture. Under no circumstances shall transfer of this document be deemed to constitute a sale. Plus Architecture makes no warranties of fitness for any purpose. The Builder/Contractor shall verify job dimensions to any work commencing. Figured dimensions shall take precedence over scaled work.

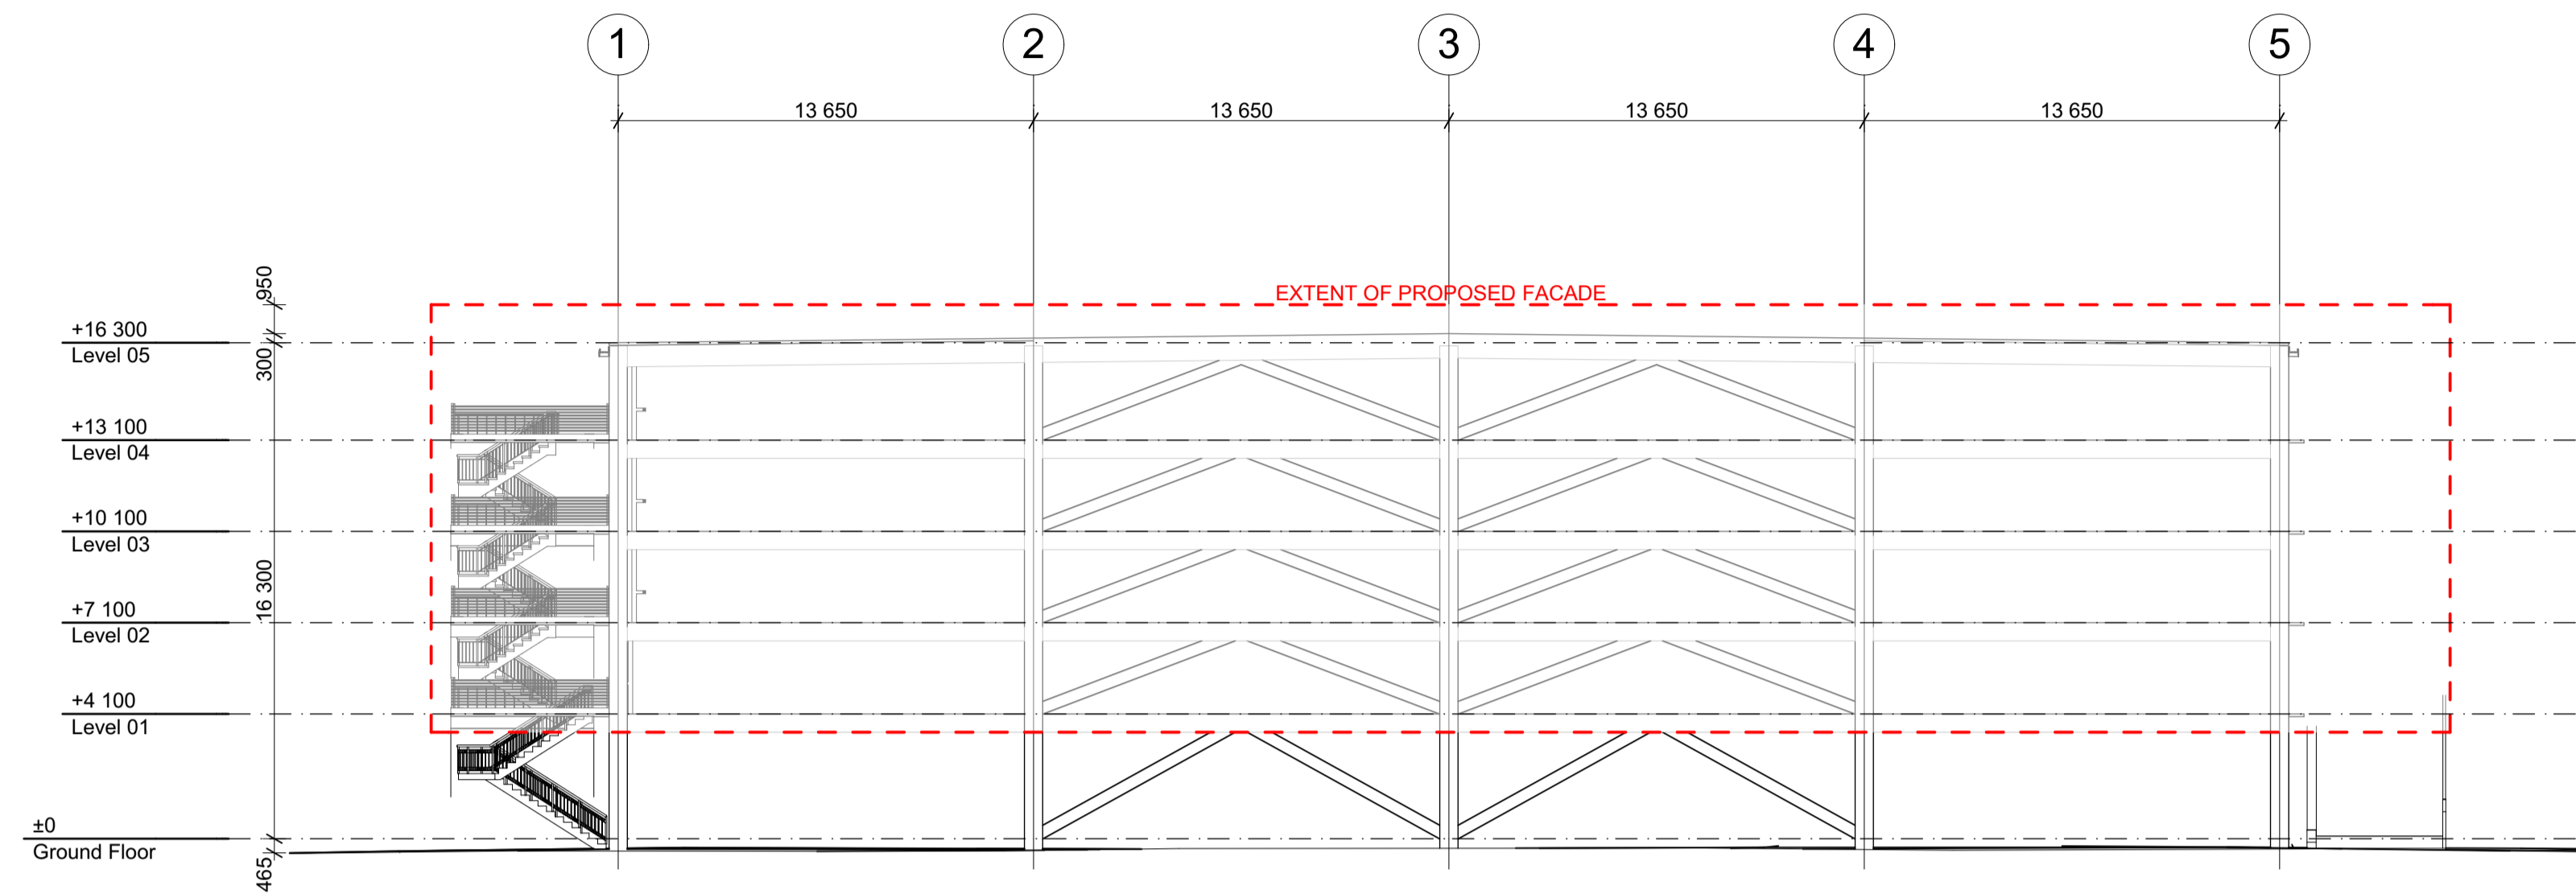

S01 ELEVATION - SOUTH
SCALE: 1:200@A1

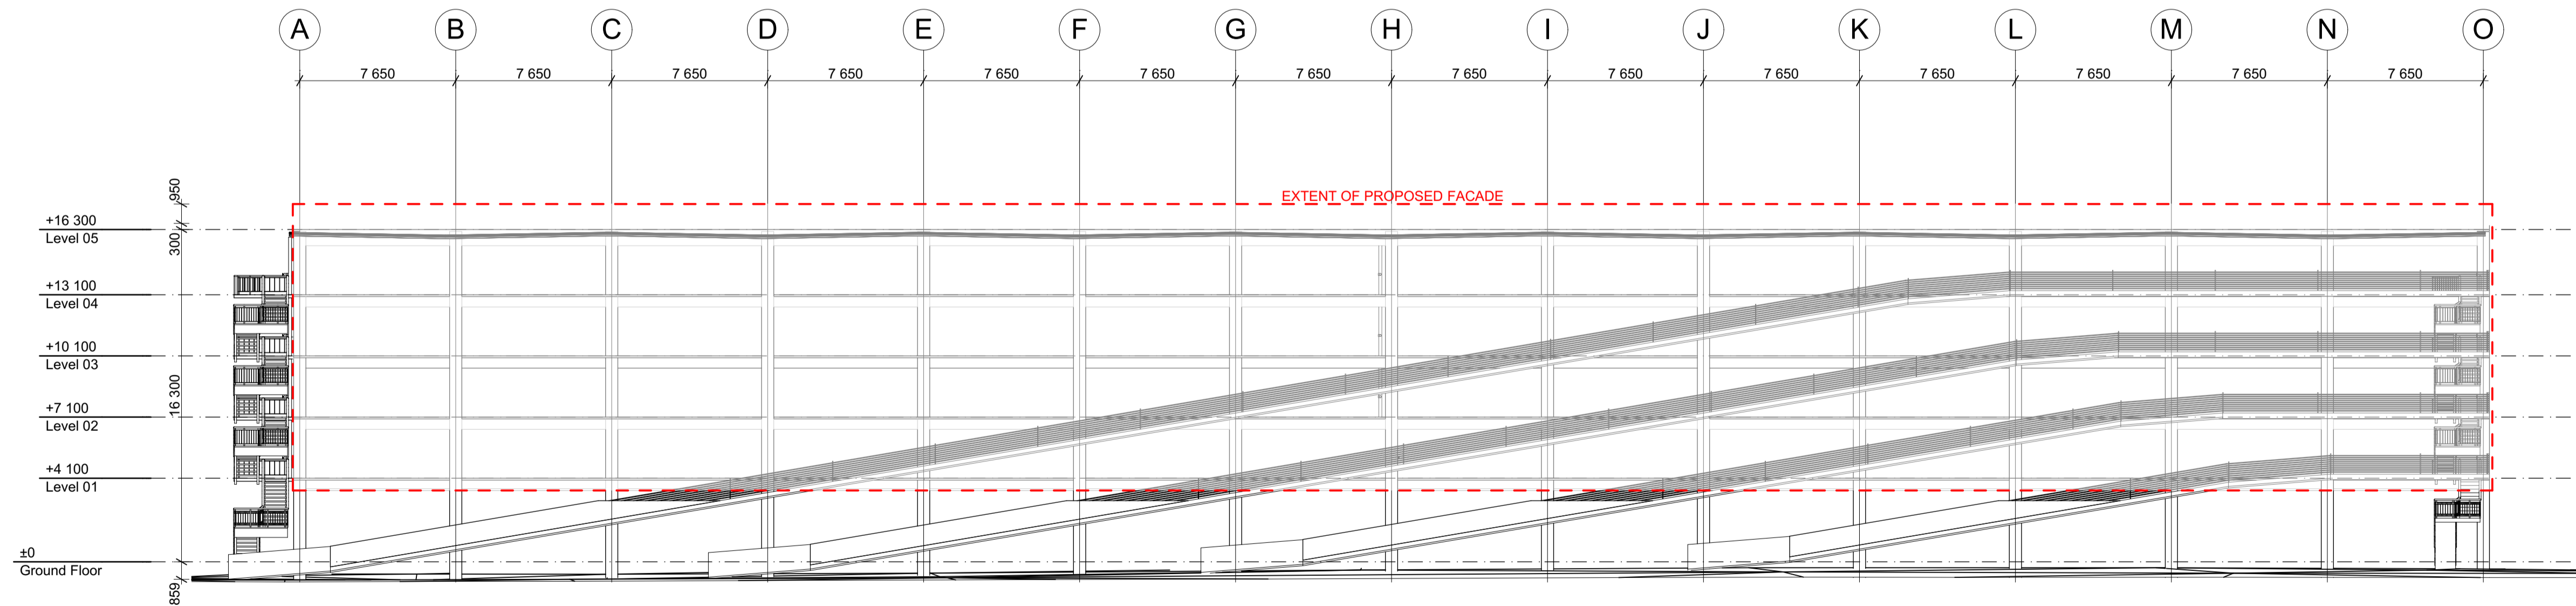


W01 ELEVATION - WEST
SCALE: 1:200@A1

RESOURCE CONSENT

DATE	REVISION	BY	CHK	NO.

DATE	REVISION	BY	CHK	NO.

CONSULTANTS			
STRUCTURAL ENGINEER	<input type="checkbox"/> BECA		T 09 300 9000
TOWN PLANNER	<input type="checkbox"/> BENTLY & CO		T 09 309 5367
QUANTITY SURVEYOR	<input type="checkbox"/> RAWLINSO		T 09 600 6003
FIRE ENGINEER	<input type="checkbox"/> CLEMENTS CONSULTANTS		T 09 407 6850
	<input type="checkbox"/>		

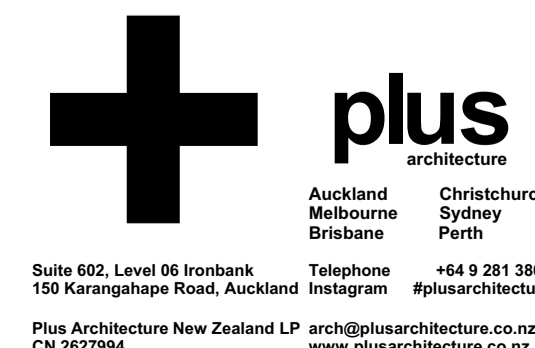

PROJECT
POAL CAR HANDLING FACILITY

DRAWING TITLE
SOUTH & WEST ELEVATION

SCALE	DATE	DRAWN	JOB NO.	PLOT DATE	CHECKED	DRAWING NO.	REVISION
1:200 @A1	06/07/18	JH	90071	6/07/2018	PB	RC0202	-

In accepting and utilising this document the recipient agrees that Plus Architecture New Zealand LP CN 2627994 retains all common law, statutory law and other rights including copyright and intellectual property rights. The recipient agrees not to use this document for any purposes other than its intended use, to waive all claims against Plus Architecture resulting from unauthorised changes, or to issue the document on other projects without the prior written consent of Plus Architecture. Under no circumstances shall transfer of this document be deemed a sale. Plus Architecture makes no warranties of fitness for any purpose. The Builder/Contractor shall verify job dimensions to any work commencing. Figured dimensions shall take precedence over scaled work.